



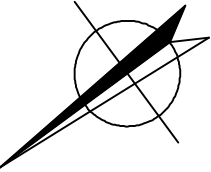

Auswertung nach WoFIV

Wohnung HP. links

Raum	WoFIV Formel	Fläche [m²]
Abst.	1.100*0.680	0.75
Bad	2.420*0.640 + 0.992*0.990 + 2.320*0.352 + 1.565*0.428 + 0.755*0.148	4.13
Balkon	0.50*(3.240*1.230)	1.99
Flur	1.460*1.390 + 1.570*1.100 + 1.182*0.184	3.97
Küche	4.620*1.750 + 1.585*0.320 + 1.140*0.275	8.91
Wohnen	4.790*3.240 + 2.925*0.160	15.99
Summe		35.74

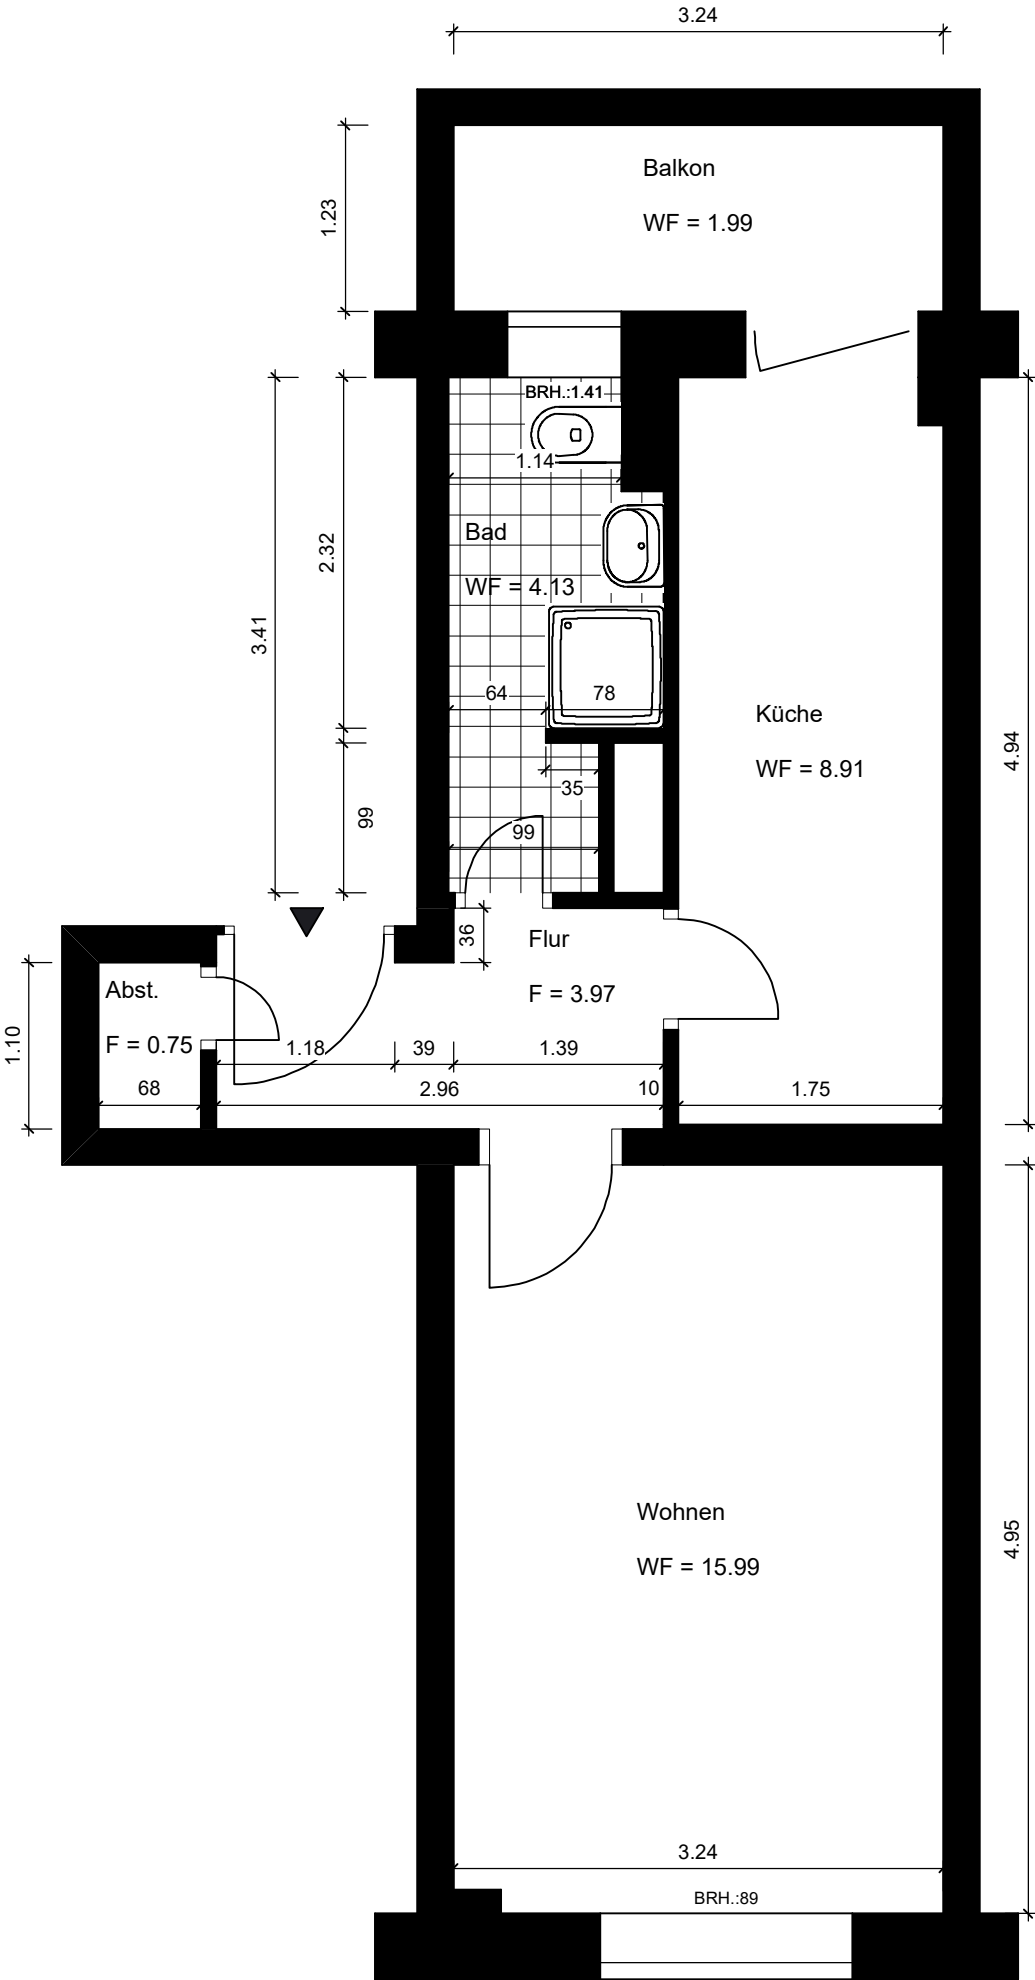

PROJEKT

Wohnung HP. links
Cauerstr. 35
10587 Berlin

BAUHERREN /-GEMEINSCHAFT

PLANVERFASSER

Ingenieurbüro Dipl.-Ing. Lutz Weiß
An der Wuhlheide 234
12459 Berlin
Telefon: 030 6576 2976
igb.weiss@gmail.com

DARSTELLUNG

GRUNDRISS

PLANUNGSPHASE

Bestandsaufmaß

MASSSTAB

1 : 50

DATUM

06.10.2025

BEARBEITER

lw

Dipl.-Ing.
Lutz Weiß

