

# Renew Rescue Centre

---



My design concept is based on the journey of a rescue cats life. By being rescued they are being given a second chance, the opportunity for their precious life to be RENEWED. The journey I wanted for the cats was for them to cross a “renewing” threshold which separates the private from the public/semi public areas.

From areas where the cats second chance first begins, areas such as vet clinics, rehab centres, isolation units etc, the areas of transformation and regeneration, they will cross the threshold renewing them into the adoption centre by the reception/cafe/shop, areas which give the cats possibility and opportunity.

The vines are a key feature of this design, mainly surrounding the adoption area, creating a bit of mystery for the public as they approach the centre with the vines swaying in the wind giving them a sneak peak of what might be behind. The cats pens penetrate through the roof giving them height, spaces to feel safe, as well as giving them some entertainment as they watch the insects and the birds fly by or play within the vines around them. This design was made to create a story for both the cats and the public, a playful journey to be remembered.



KEYS:

- 1. CAT STATUE
- 2. VET CLINIC
- 3. KITCHEN
- PREP STORAGE
- 4. STAFF AREA
- 5. OFFICE
- 6. X RAY
- 7. ISOLATION AREA
- 8. REHABILITATION
- 9. CAFE/RECEPTION/SHOP
- 10. ADOPTION AREA

PLAN

SCALE 1:200  
@ A1



55

56

56

10

6


3

2

4

5

8

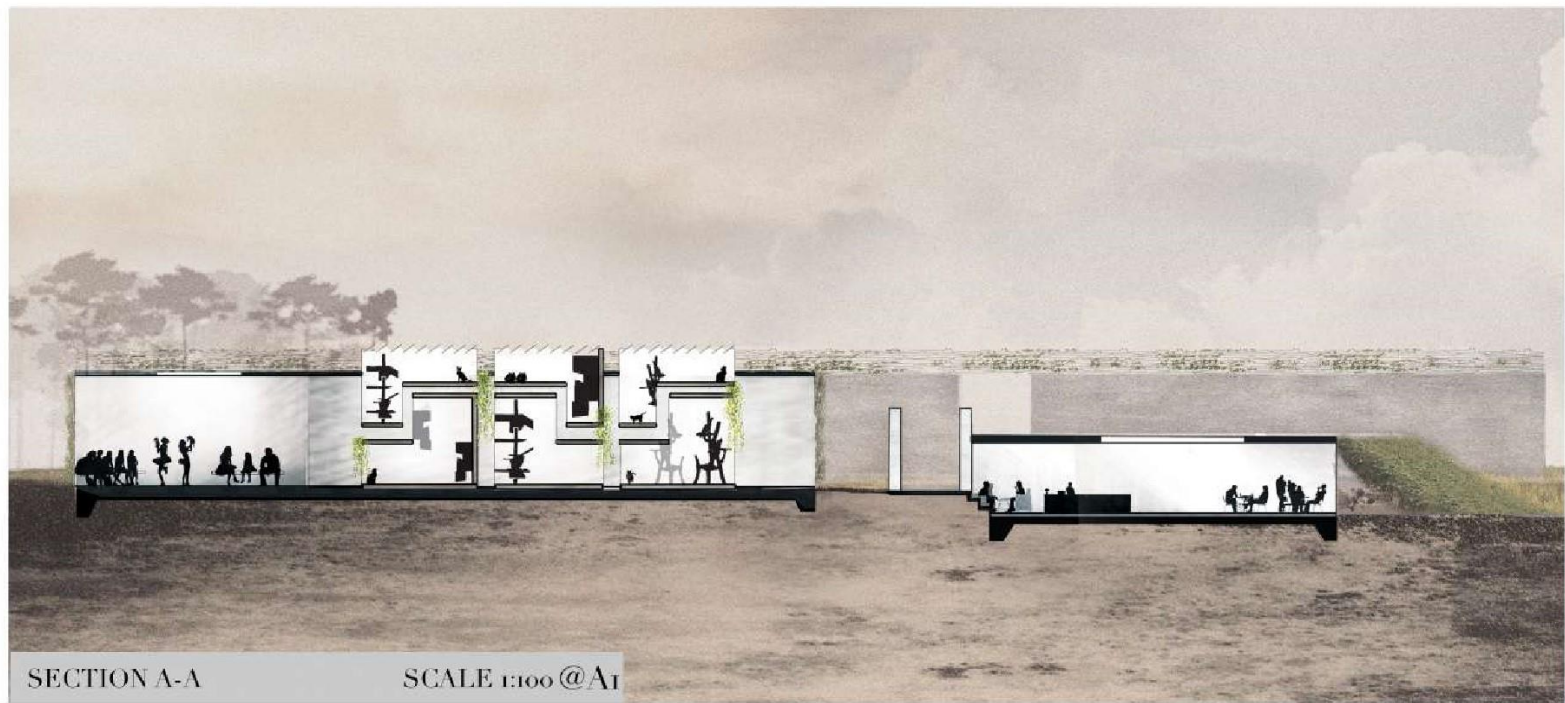


SECTION A-A

SCALE 1:100 @A1



SECTION B-B

SCALE 1:00 @A1

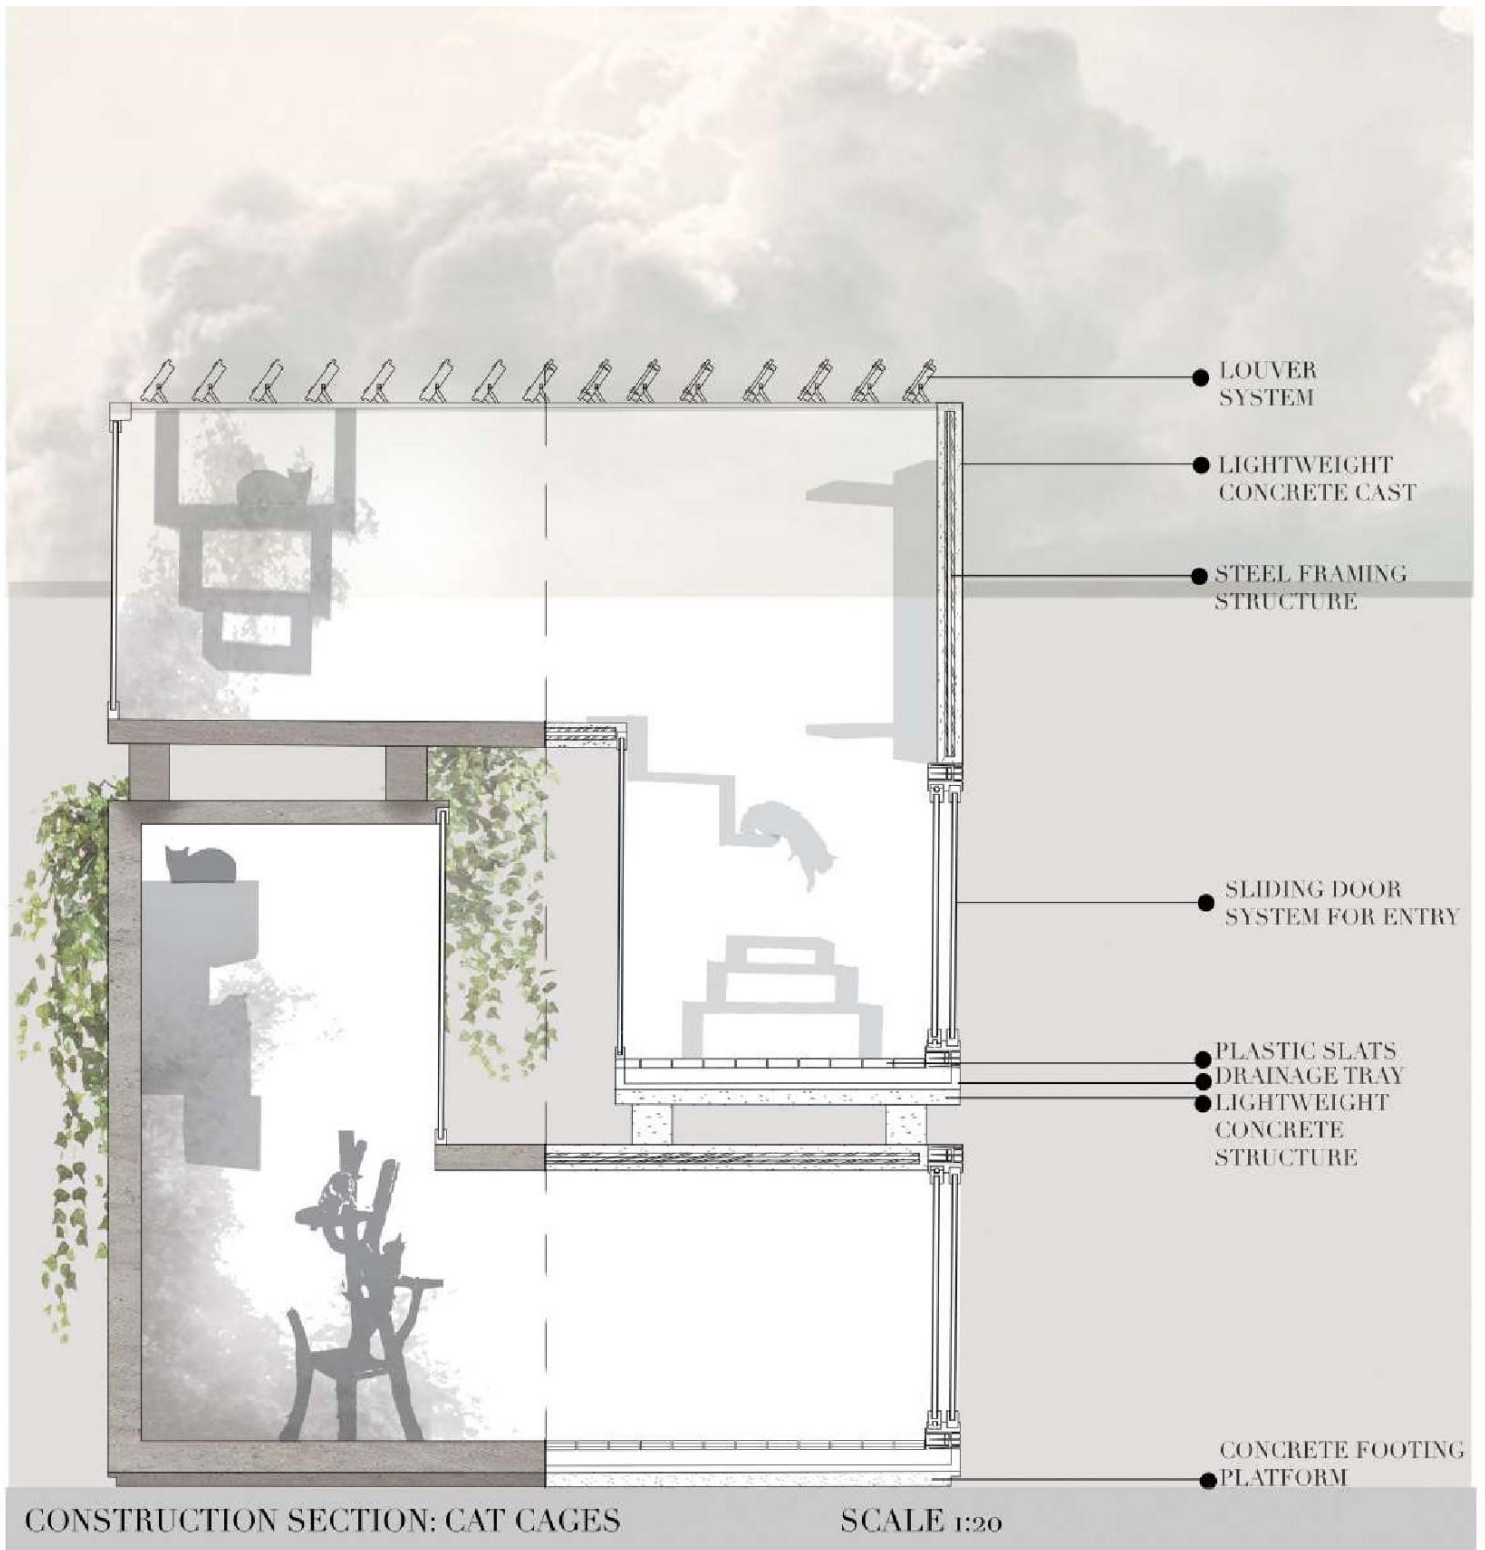







COFFEE 2.50  
ESPRESSO 2.50  
MACCHIATO 2.50  
CAPPUCCINO 3.50  
LATTE 2.50  
MOCHA 3.50  
FRUIT FLAVORED COFFEE 3.50  
TEA 2.50  
HOT CHOCOLATE 2.50  
COLUMBIAN BLEND 2.50







