



# BLOCK PLAN SHewing PROPOSED NEW BUILDINGS IN KING STREET.

FOR

RICHARD LEIGH Esq<sup>r</sup>.

681

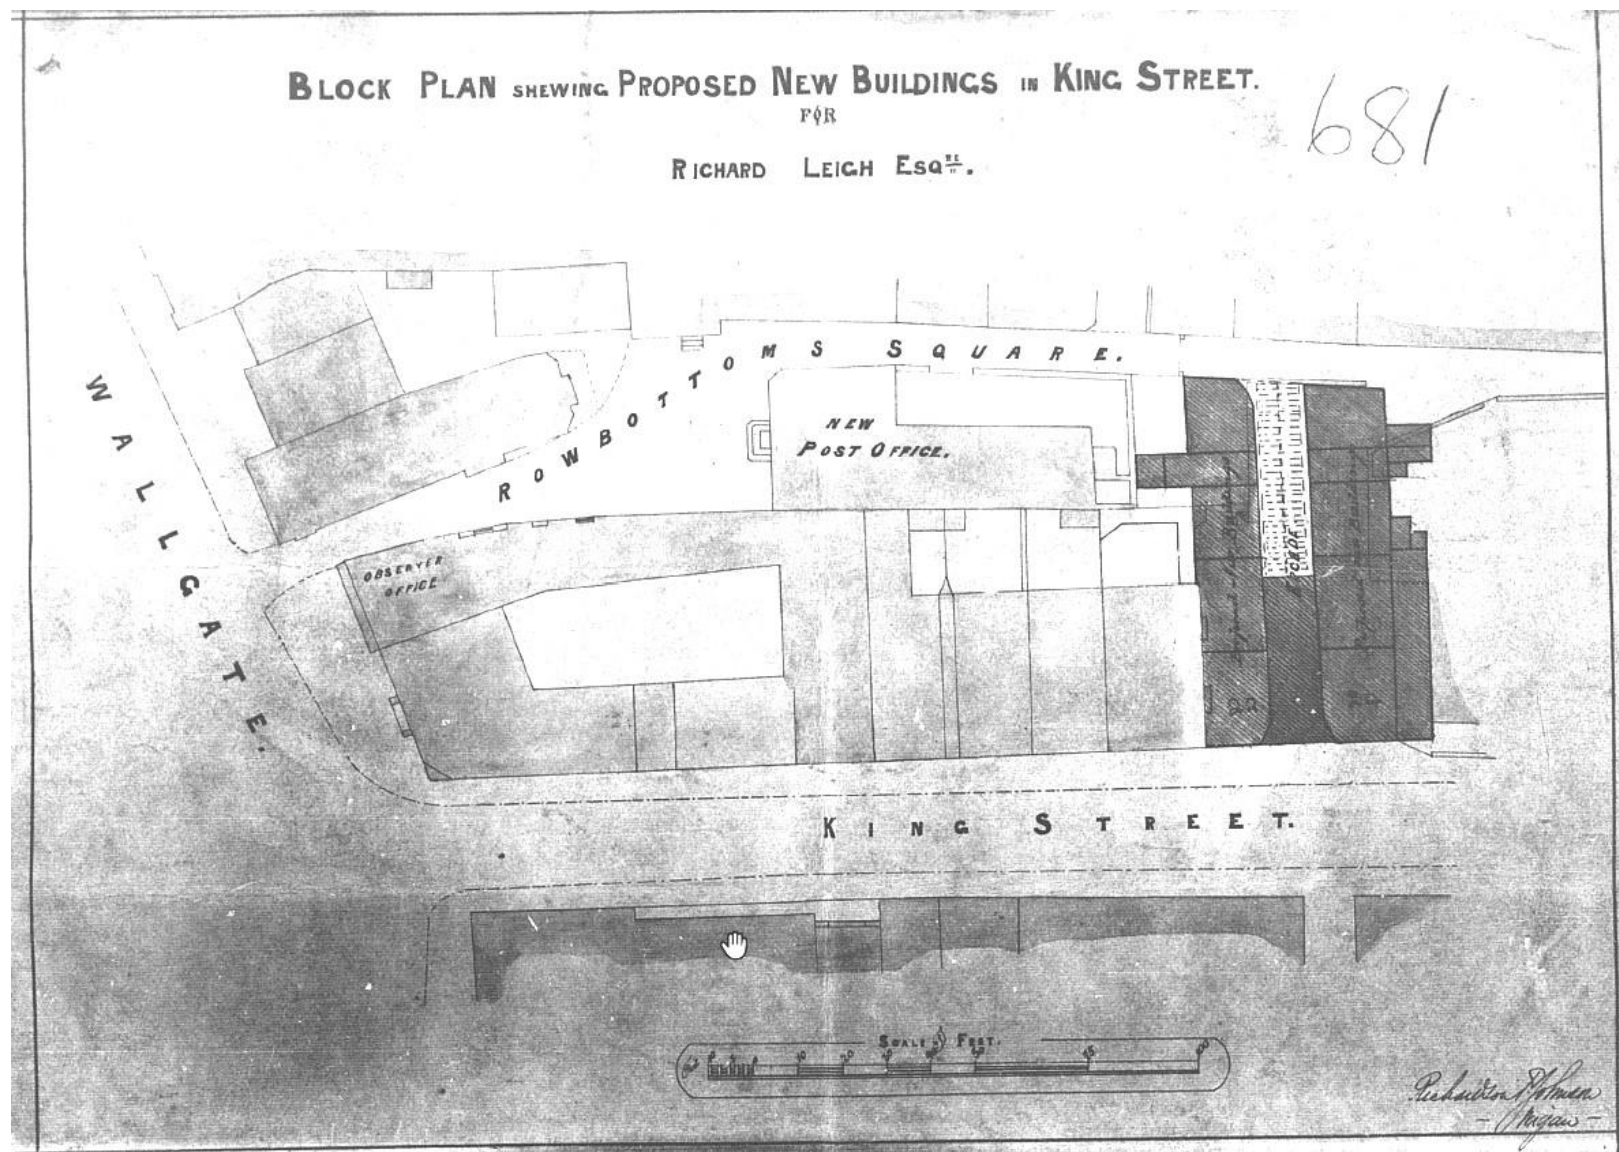


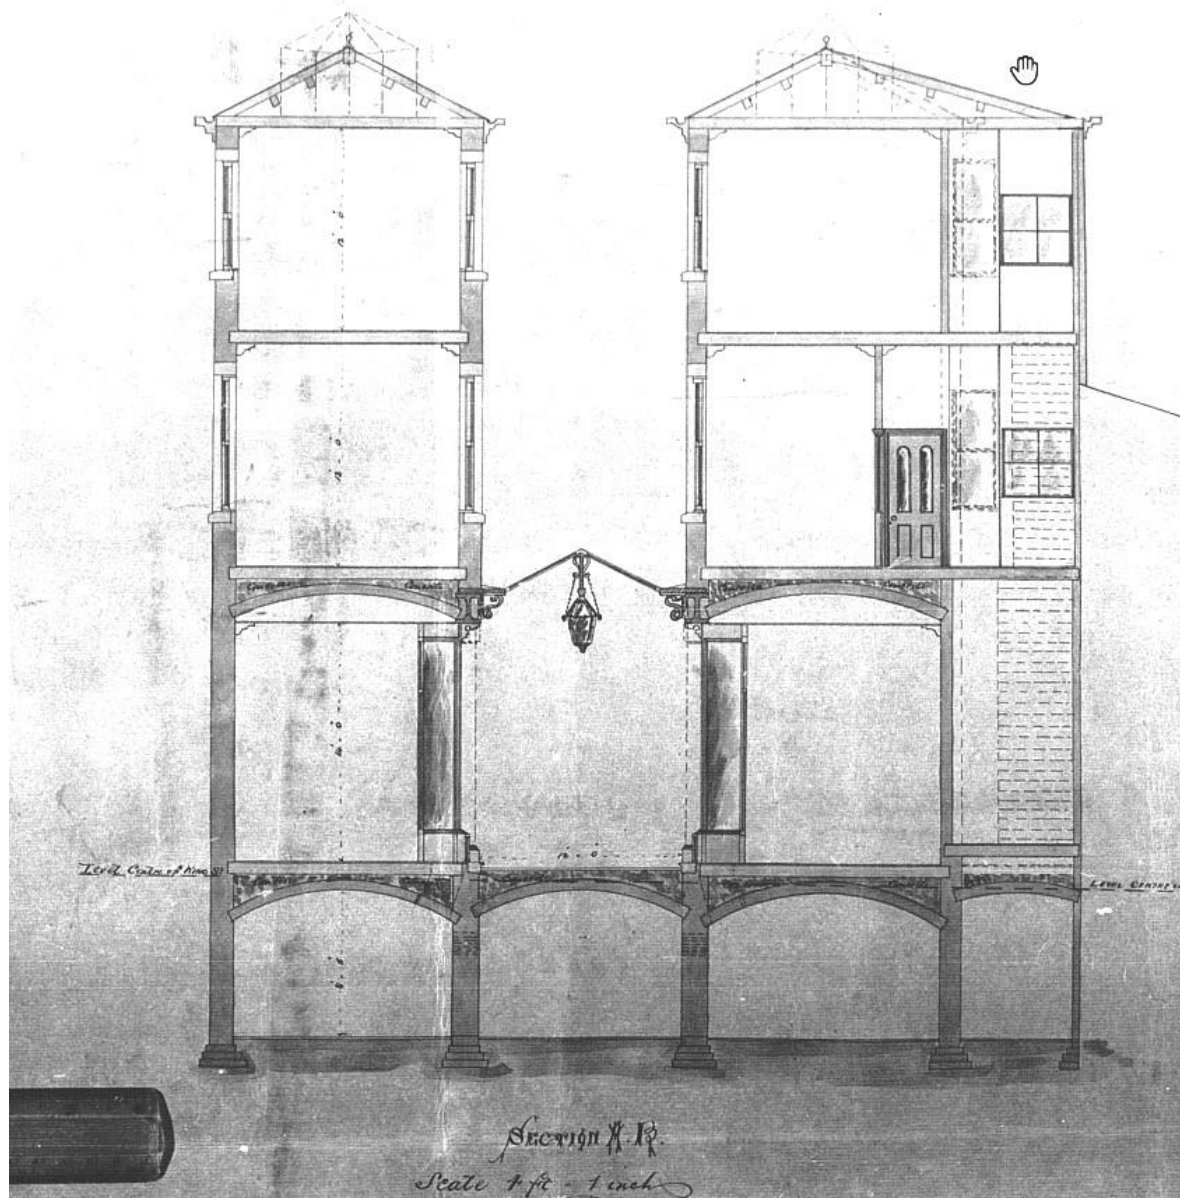


Level Center of Mass

Level Center of Mass

Sherrin & P.  
Scale 1/4" = 1' - 0"

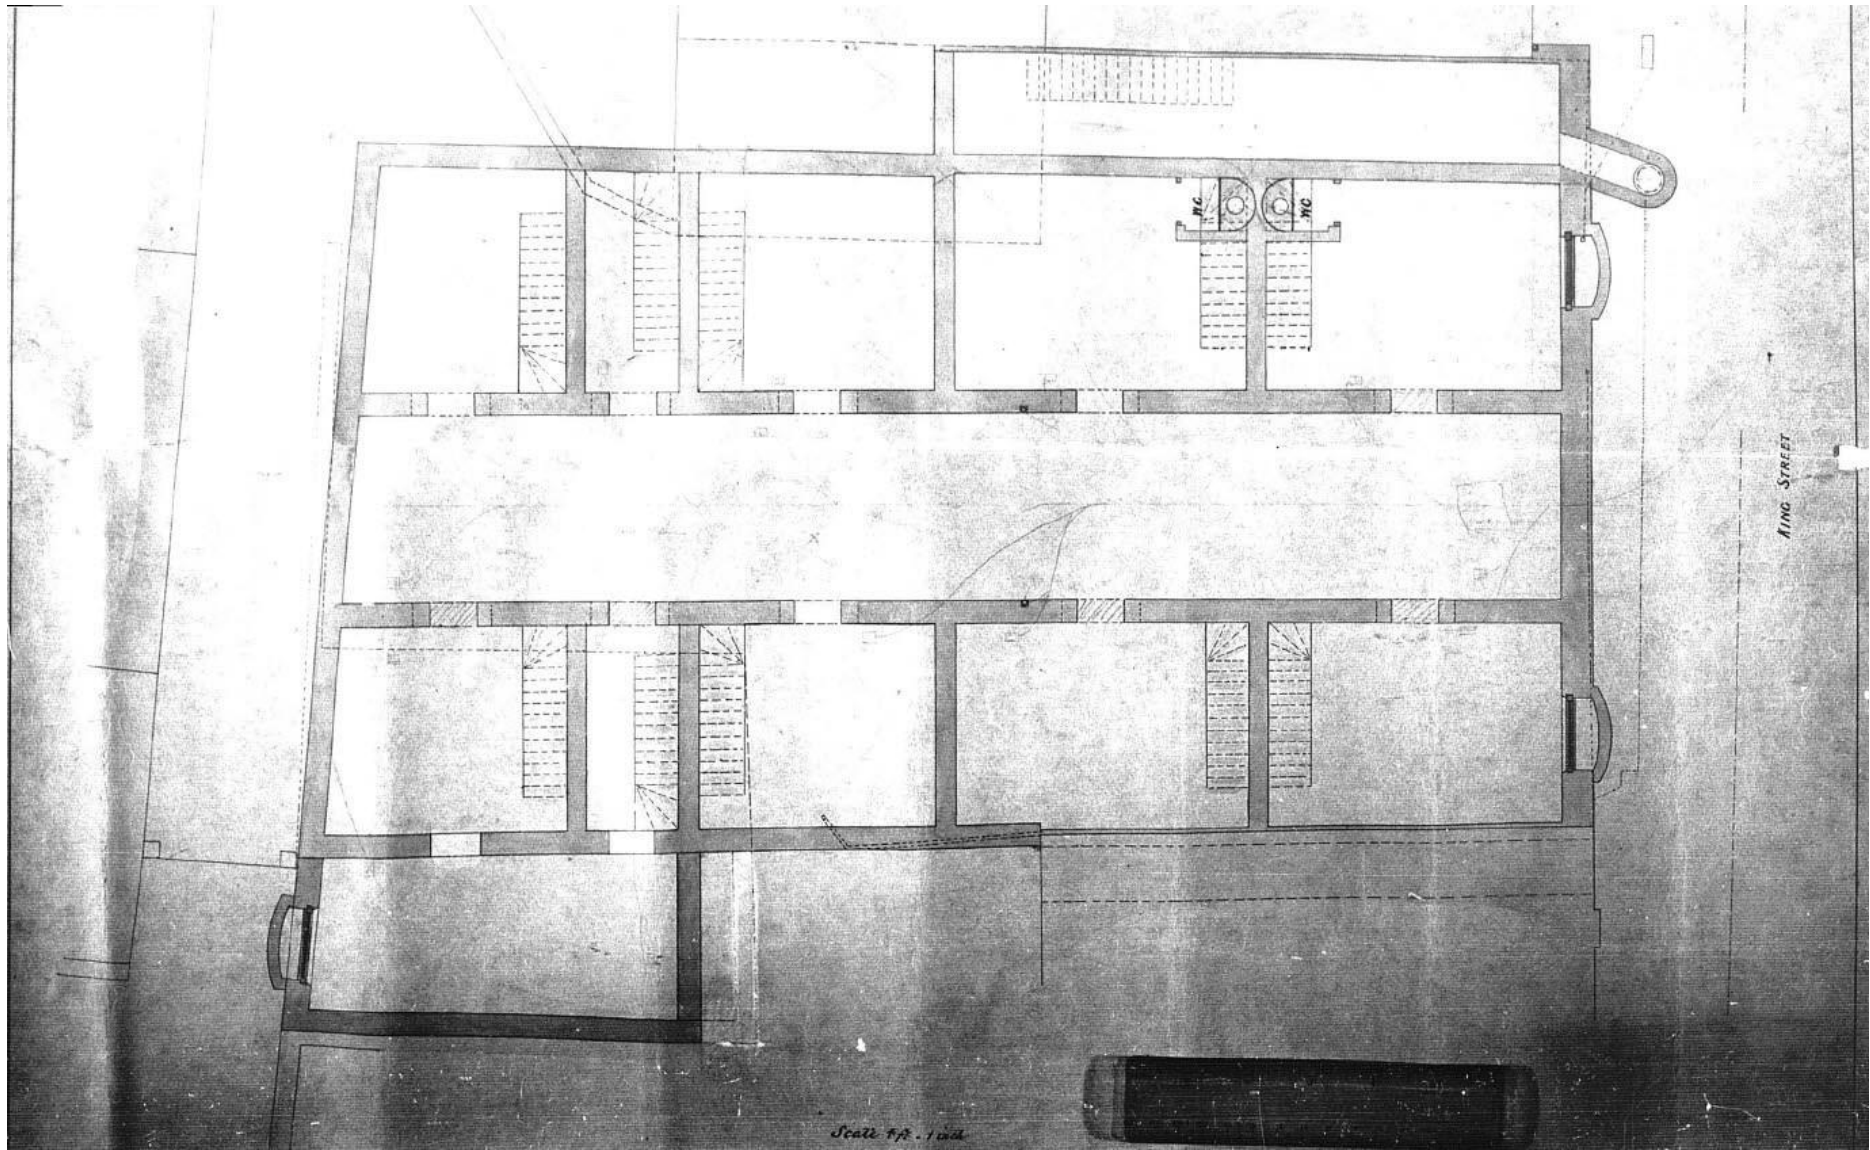

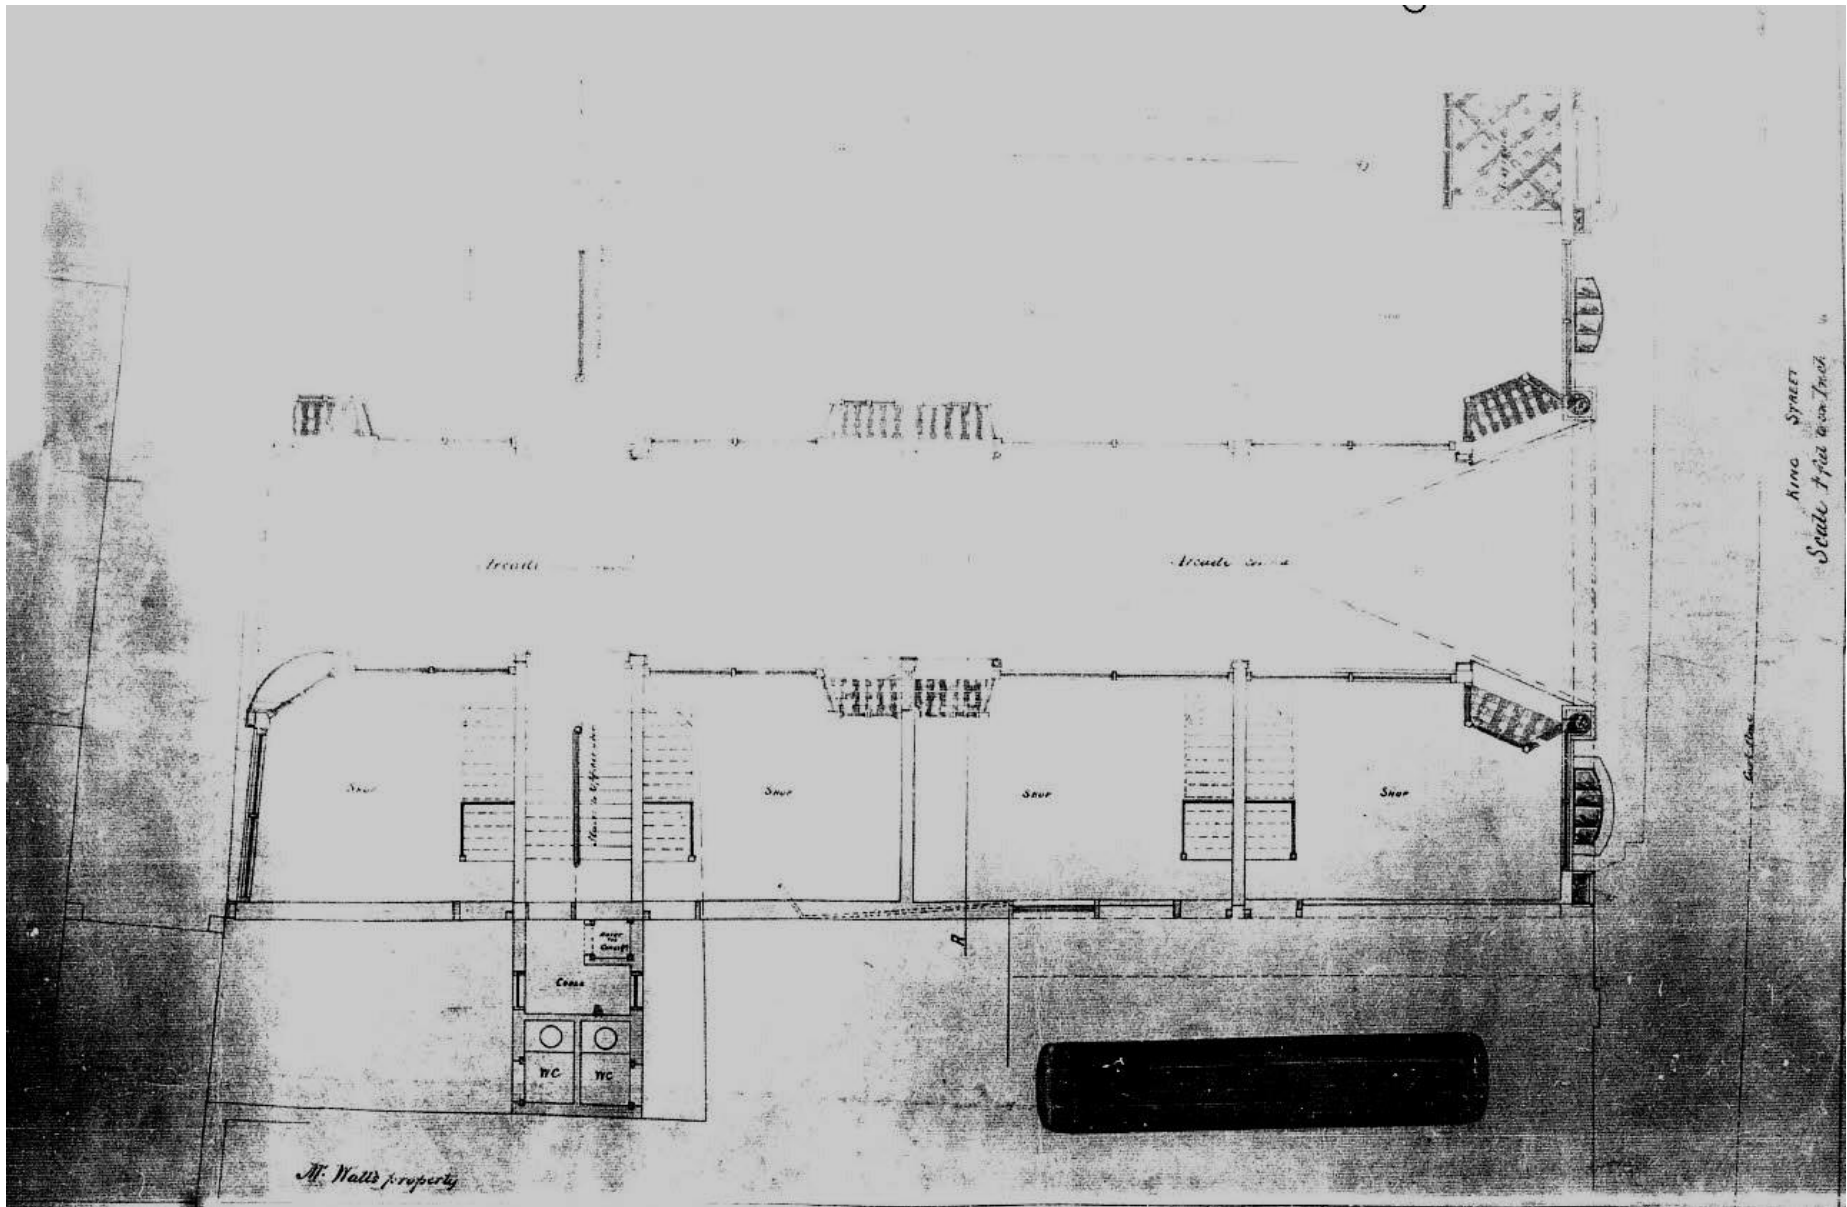

KING STREET  
Scale 1/4" = 1'-0"

M. Wallis property

681

