


GENERAL ROAD LIGHTING

ROAD FLAIR LUMINAIRE
3000K COLOUR TEMP - 16W / 28W / 43W LED
4000K COLOUR TEMP - 20W / 36W / 53W LED




BOURKE HILL LUMINAIRE
3000K COLOUR TEMP - 14W / 30W LED
4000K COLOUR TEMP - 14W / 30W LED

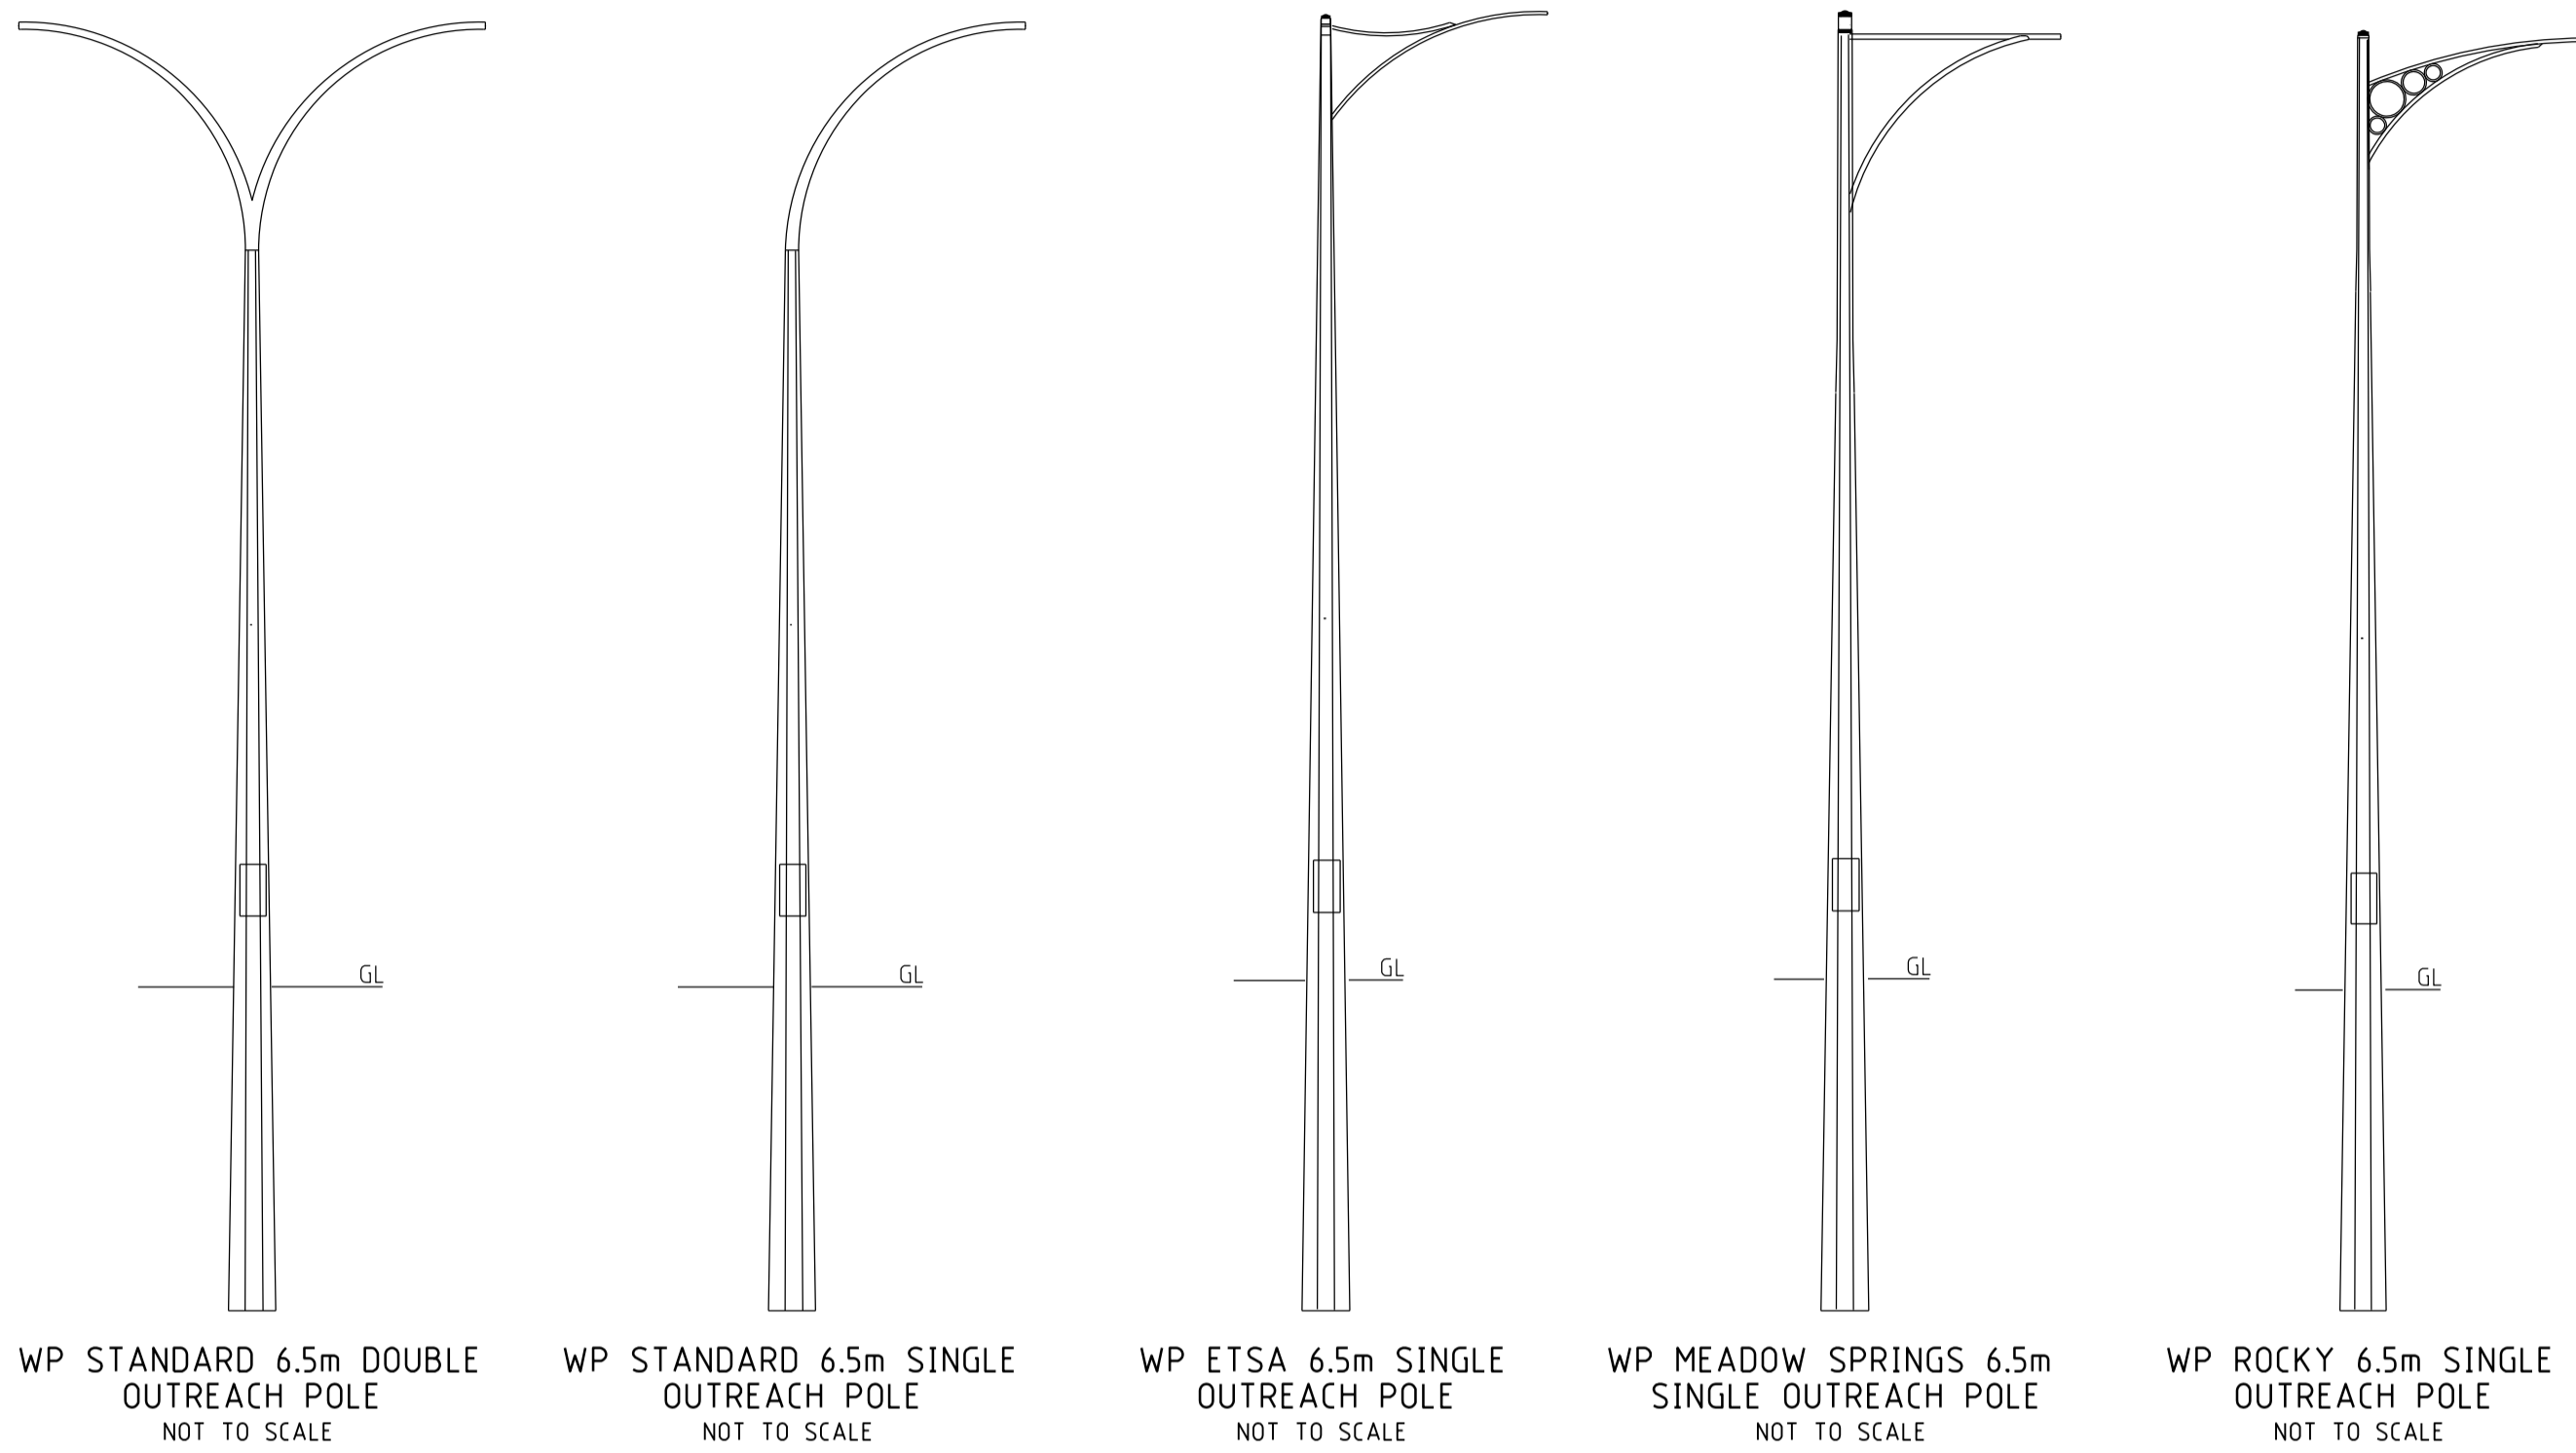


ROUNDBABOUT & MAJOR ROAD LIGHTING

ROAD FLAIR LUMINAIRE
3000K COLOUR TEMP - 43W / 70W / 140W / 165W LED
4000K COLOUR TEMP - 53W / 80W / 135W / 170W LED

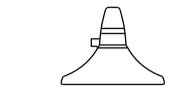

PARKVILLE LUMINAIRE
3000K COLOUR TEMP - 80W / 100W / 150W LED
4000K COLOUR TEMP - 80W / 100W / 150W LED

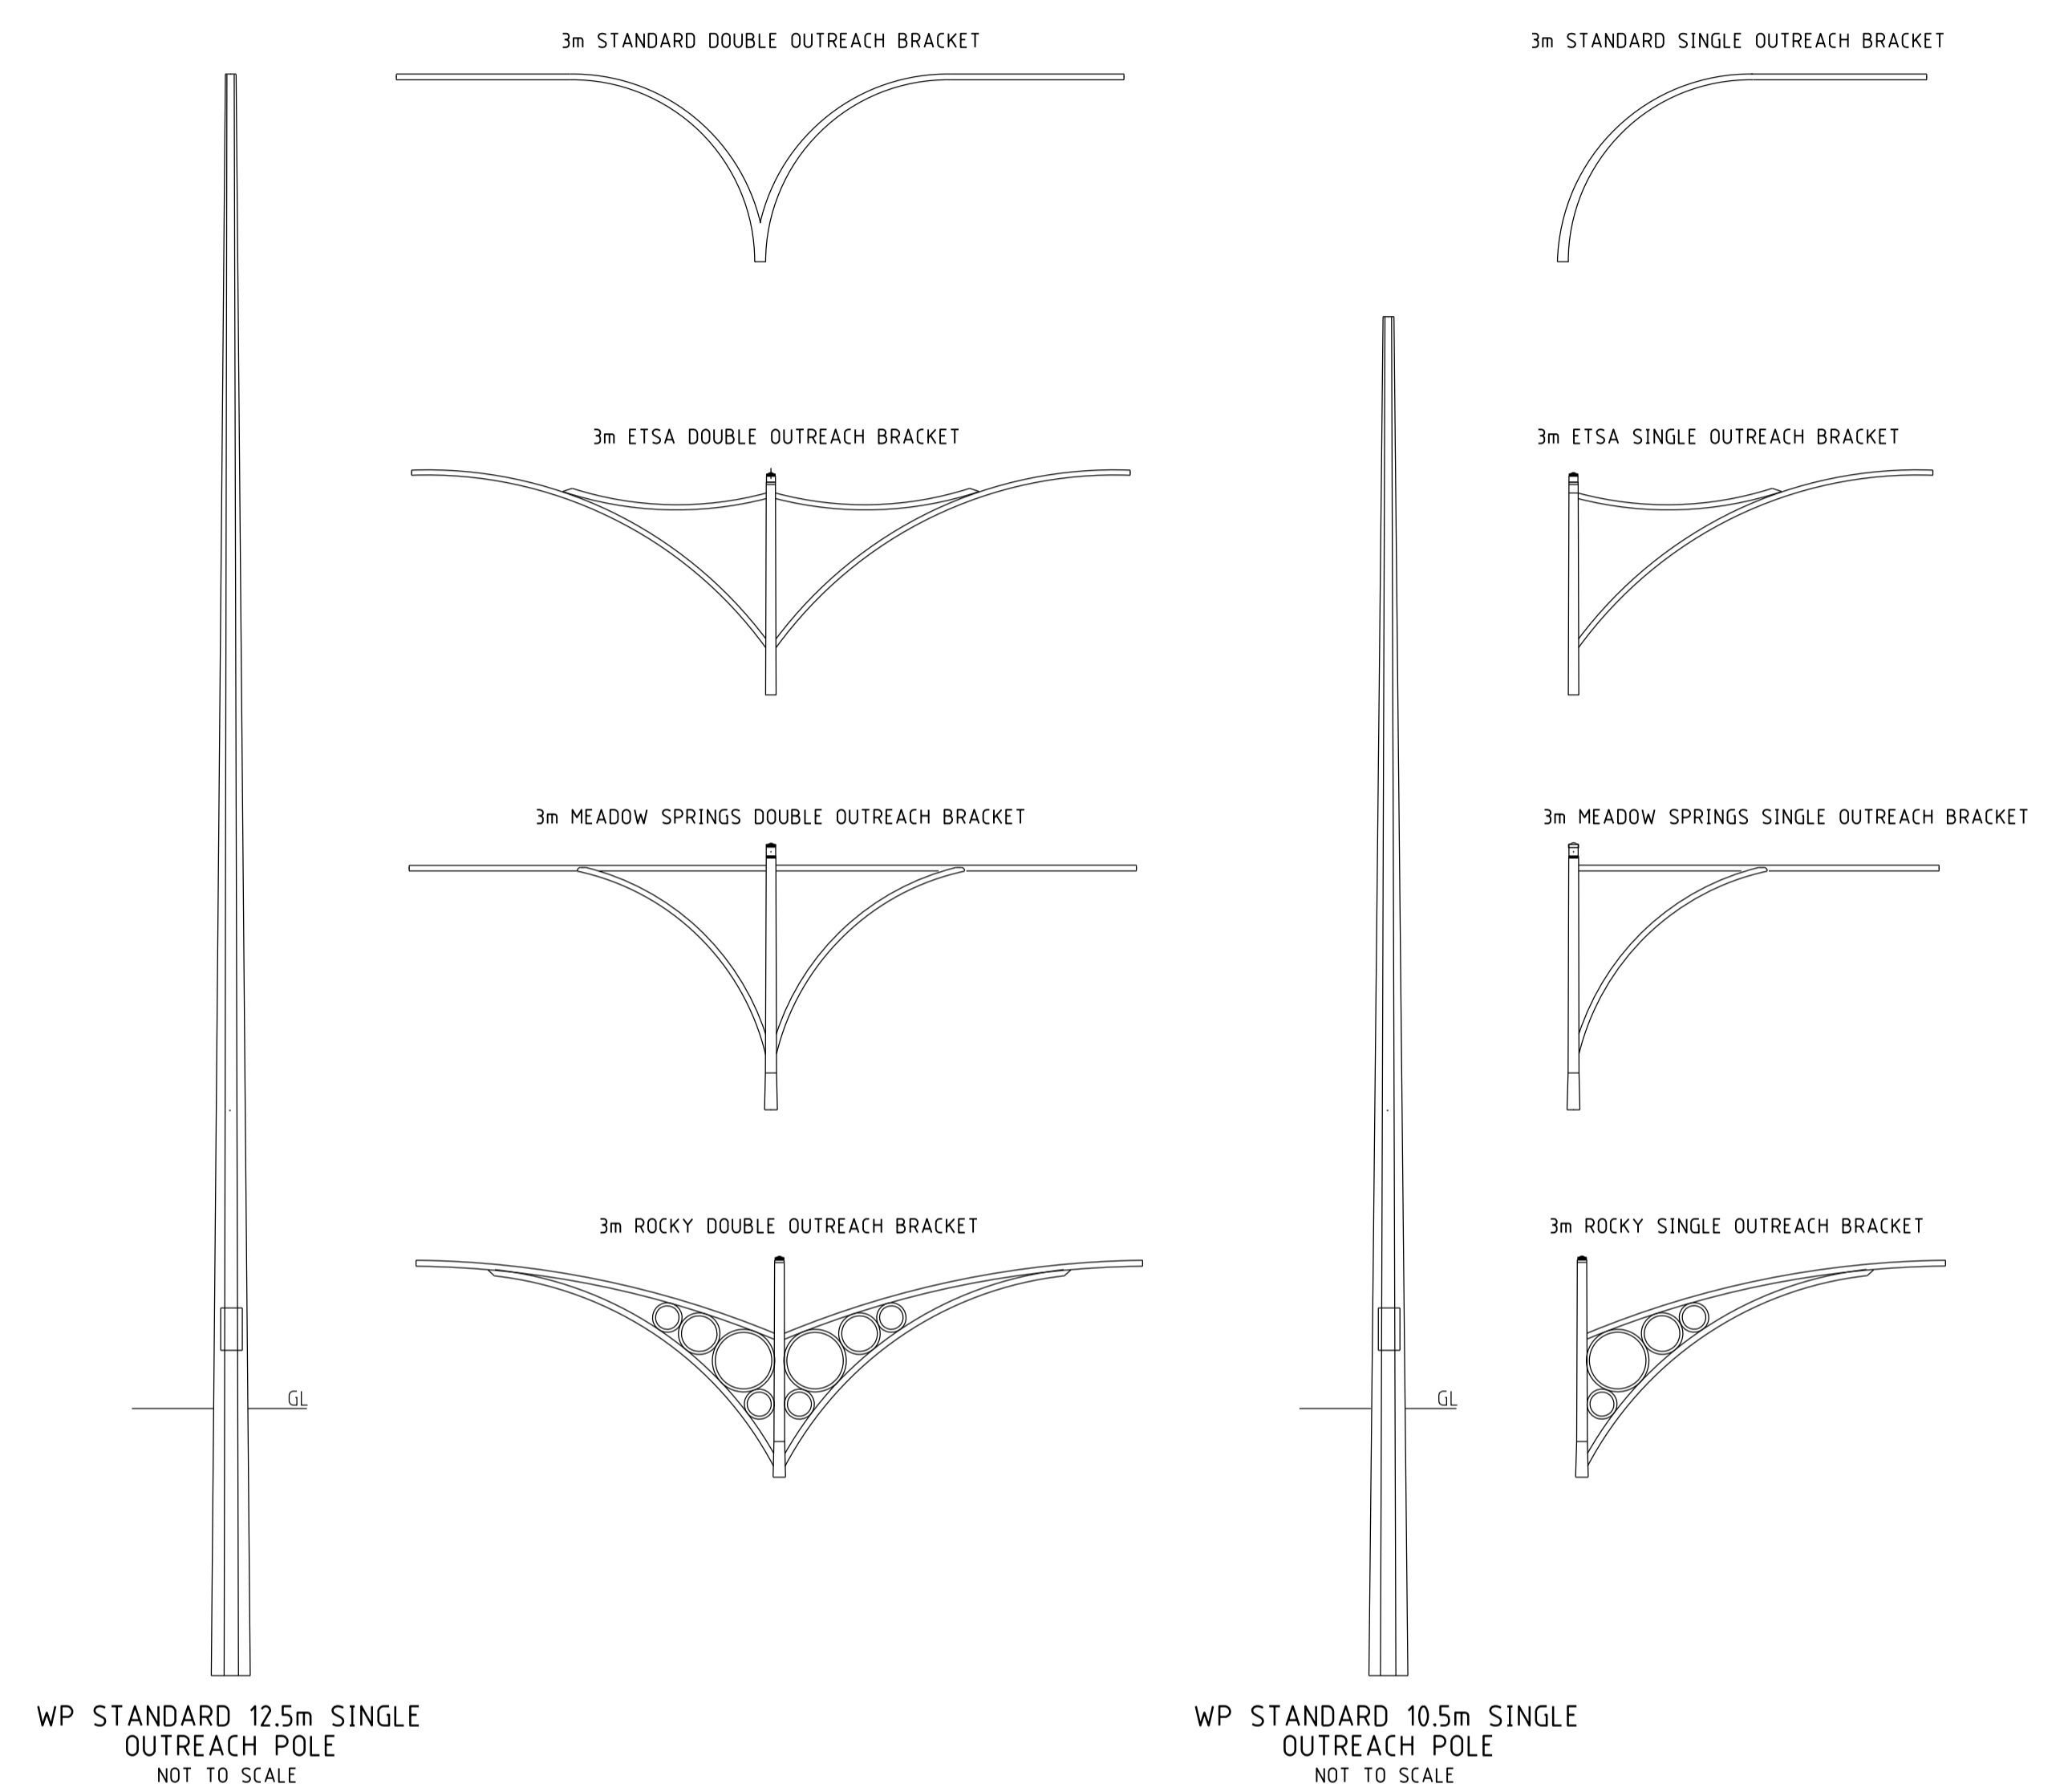

LANEWAY LIGHTING




BOURKE HILL LUMINAIRE
3000K COLOUR TEMP - 14W / 30W LED
4000K COLOUR TEMP - 14W / 30W LED



KENSINGTON LUMINAIRE
3000K COLOUR TEMP - 16W LED
4000K COLOUR TEMP - 16W LED



AVENUE BRACKET

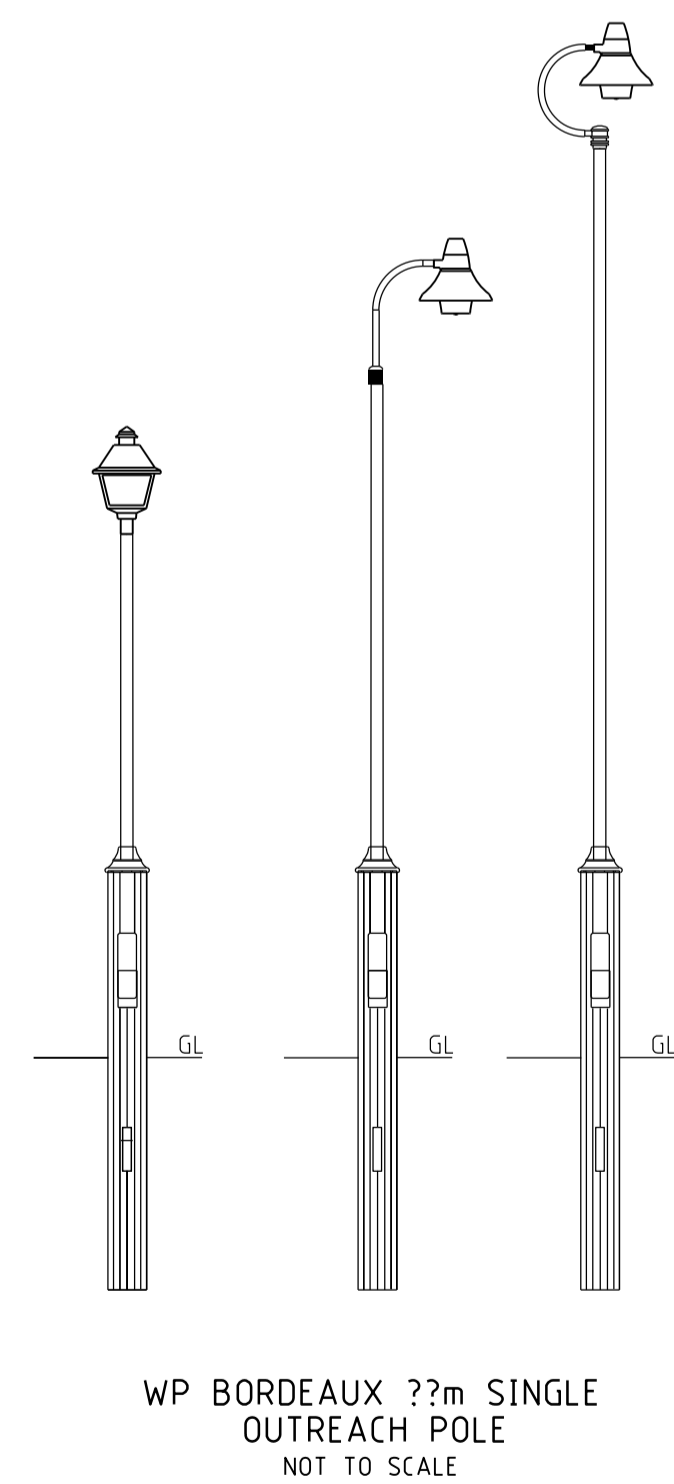

NOTE

WESTERN POWER DO NOT STOCK 4000K COLOUR TEMPERATURE LUMINAIRES. OPTING FOR THESE MAY RESULT IN DELAYS TO CONSTRUCTION



NOTE: WESTERN POWER COLOUR NAMES LISTED ABOVE. REFER TO DDC FOR DULUX COLOUR NAMES AND CODES

REV	DESCRIPTION	DATE	DRAWN	CHKD
7	LUMINAIRE WATTAGES AMENDED AND COLOUR TEMPS ADDED	18-10-24	DA	VH
6	NOSTALGIA BRACKET NOT LONGER AVAILABLE	30-10-19	DA	JS
5	TRADITIONAL LAMP SOURCE LUMINAIRES REMOVED, POWDER COATING COLOURS UPDATED	24-07-19	DA	VH
4	BOURKE HILL LED RANGE ADDED TO GENERAL ROAD LIGHTING	01-05-19	DA	VH
3	NEW LED DECORATIVE RANGE ADDED	11-02-19	DA	VH