
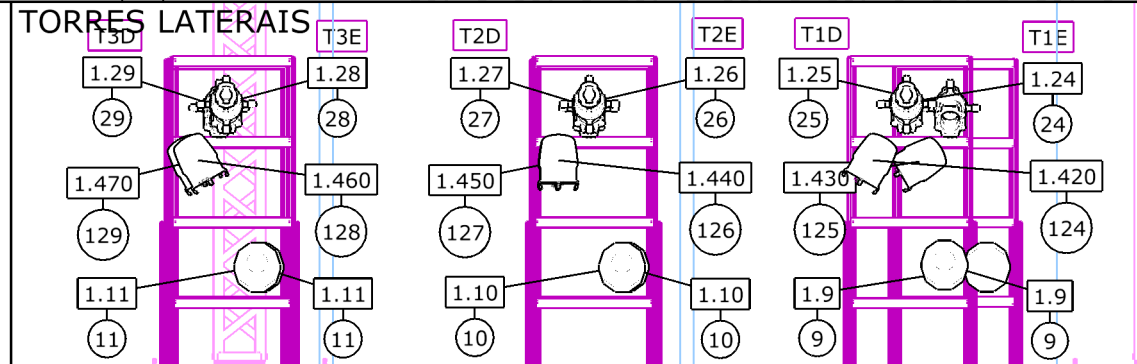
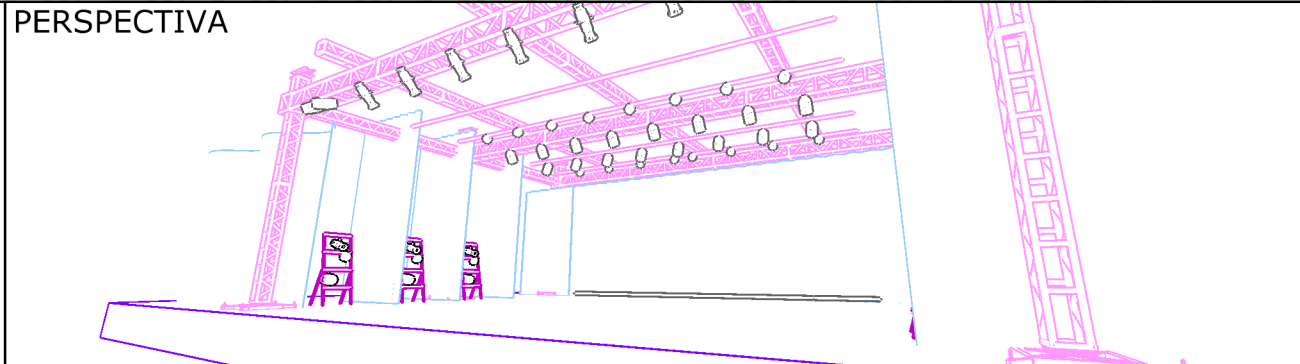


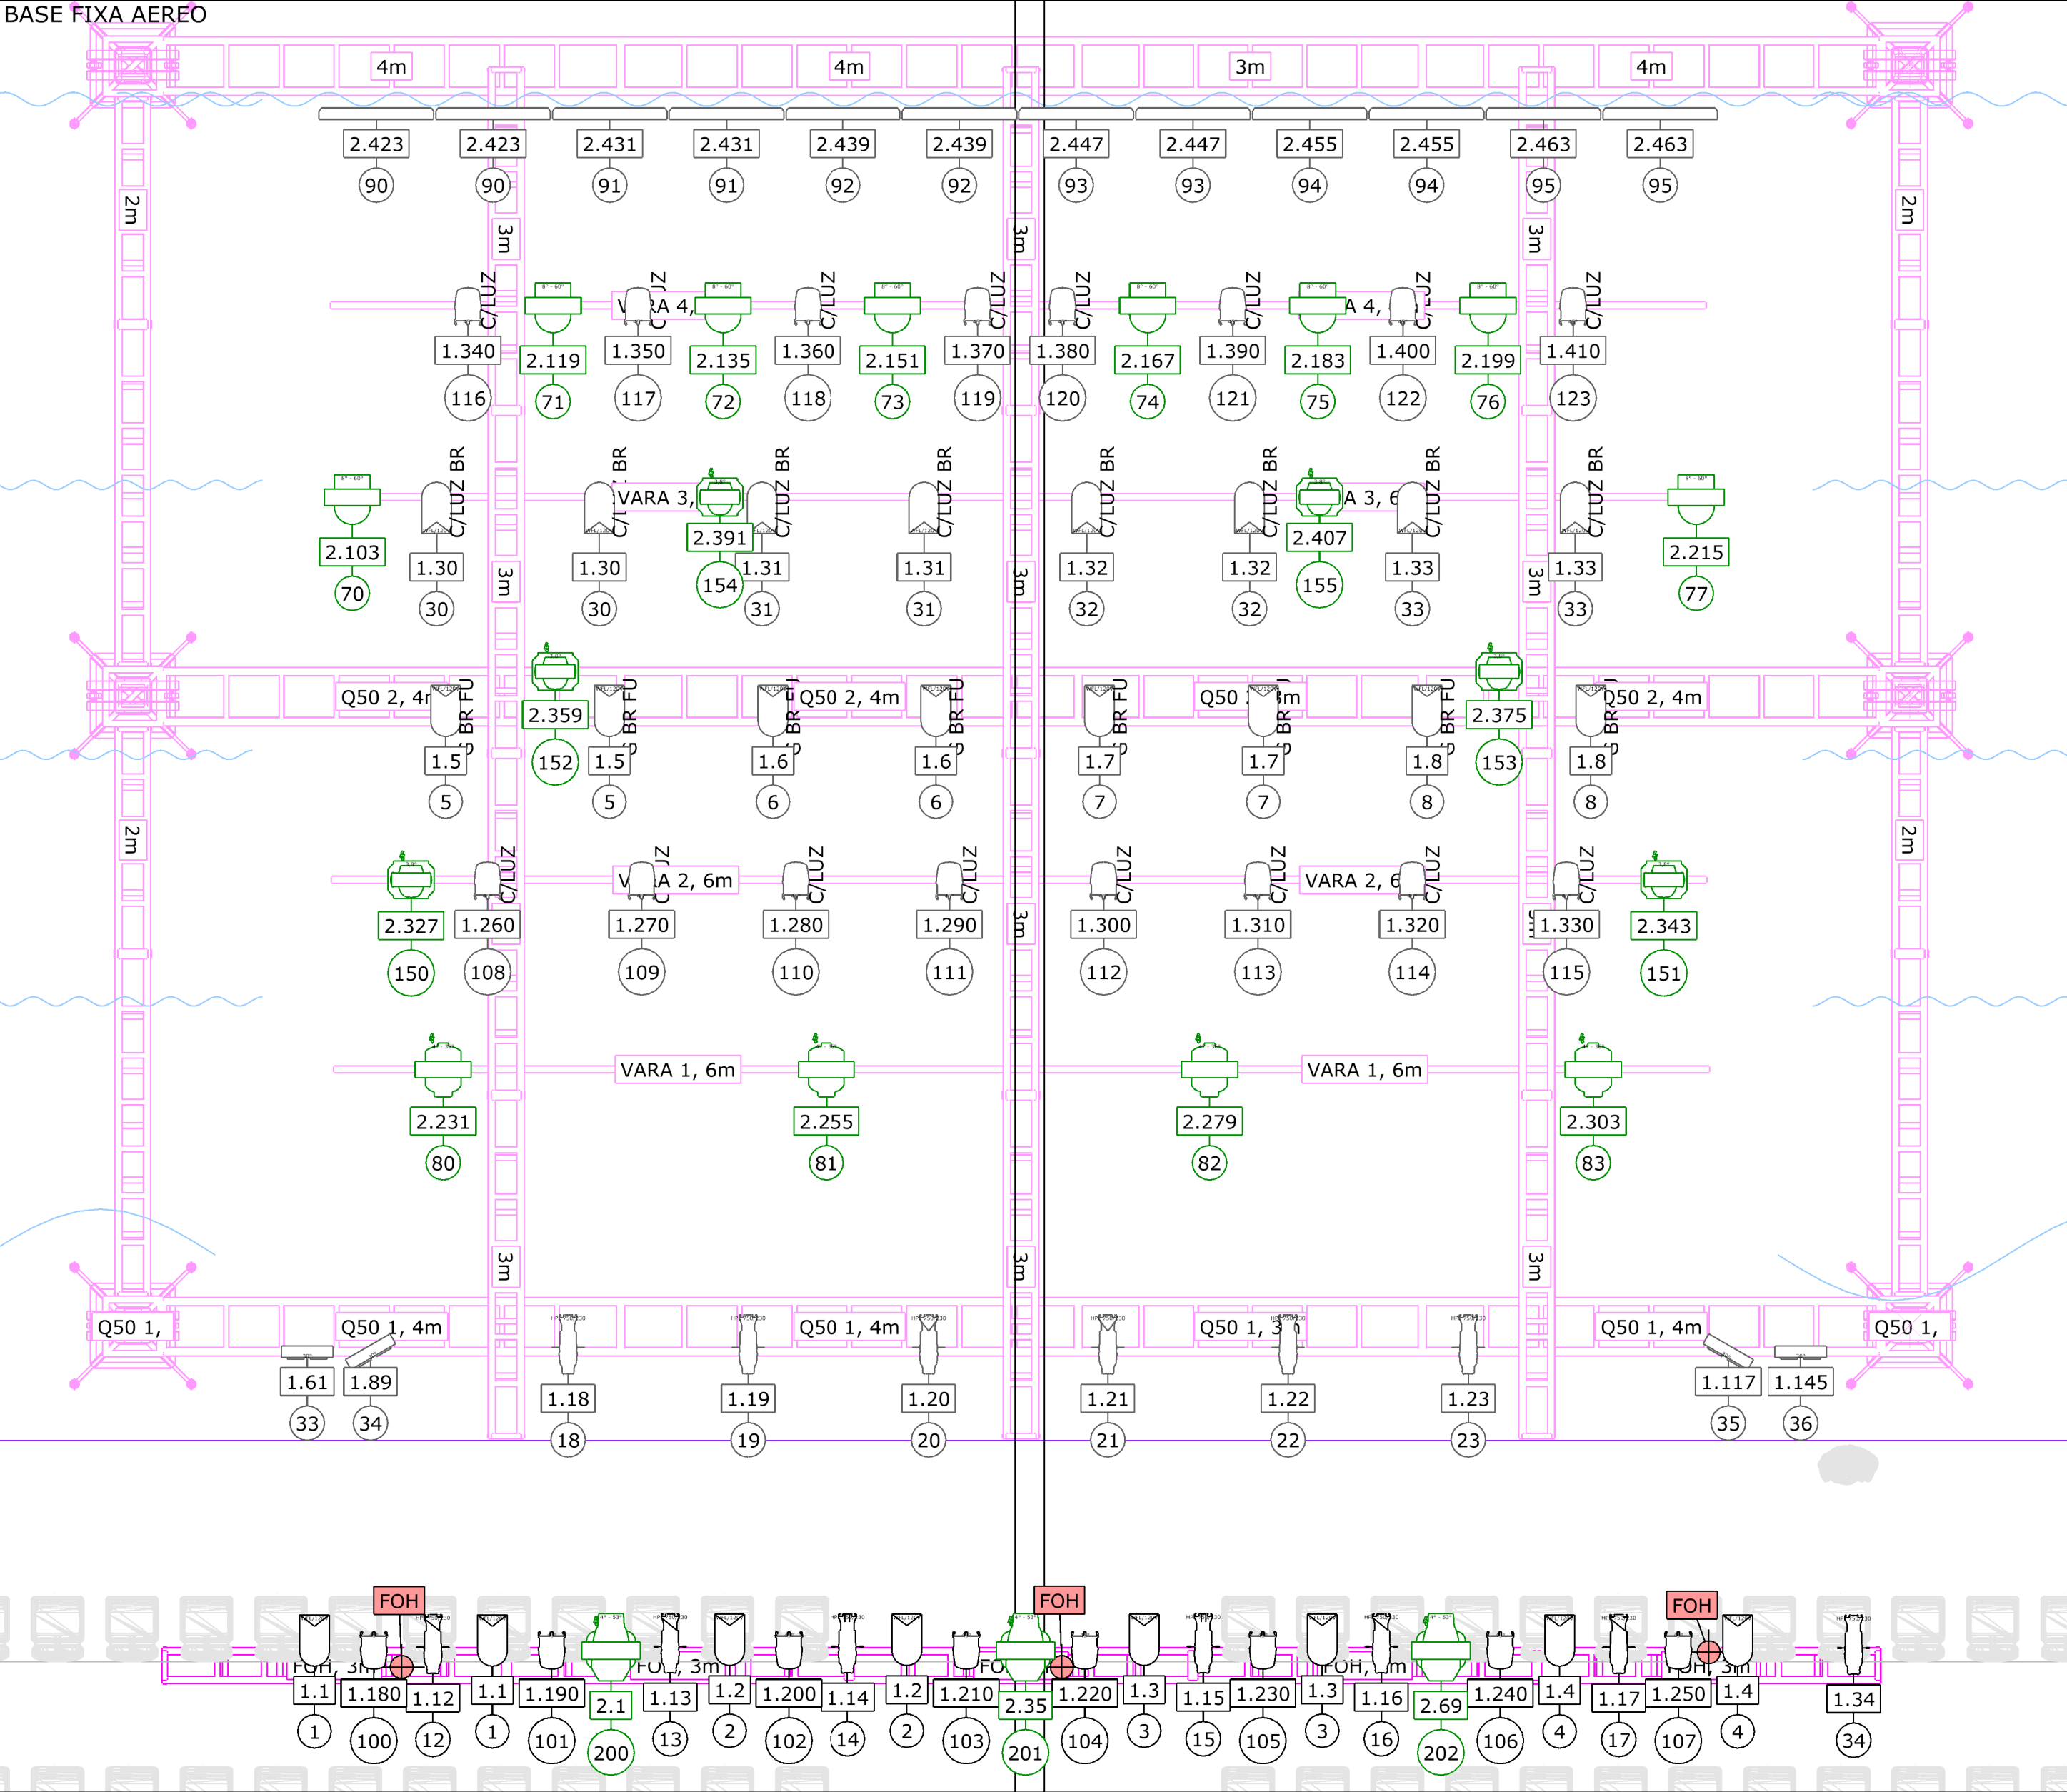

BASE FIXA AEREO

Ribalta BX-402 Wash (12)

BRUT JARAG (4)

LED Zoom 1915 (8)

BEAM 18R (6)

480W BSW CMY (4)

800 BSWF CMY (3)

PARLED RGBWA-UV (24)

Par 64 #5 110v (24)

Source Four 36° (5)

Source Four 26° (4)

Source Four 50° (2)

Source Four 19° (2)

EXTRAS

OM-381 Projector Fresnel (12)

OM-301 Projector PC (8)

Source Four 50° (2)

TORRES

Par 64 (6)

LED BX-404 (6)

Source Four 36° (6)

SISTEMAS

#	Tipo	Nome	Versão
2	RACK DIMMER	ARMARIO 24 CANAIS	CITRONICS MK II
1	CONSOLE	AVOLITES TITAN MOBILE V 18	
1	CONSOLE	ETC ION	2.9.3 B12
1	CONSOLE	MA ONPC	3.9.60.63
1	CONSOLE	MA WING	
1	RACK	PRO POWER 12 CANAIS	CITRONICS

Projeto

FESTA INTERNACIONAL DE TEATRO DE ANGRA

Autor

Luiz Paulo Nenen

Data

Agosto-2025

Empresa Responsavel

ELÉTRICA CÊNICA

