


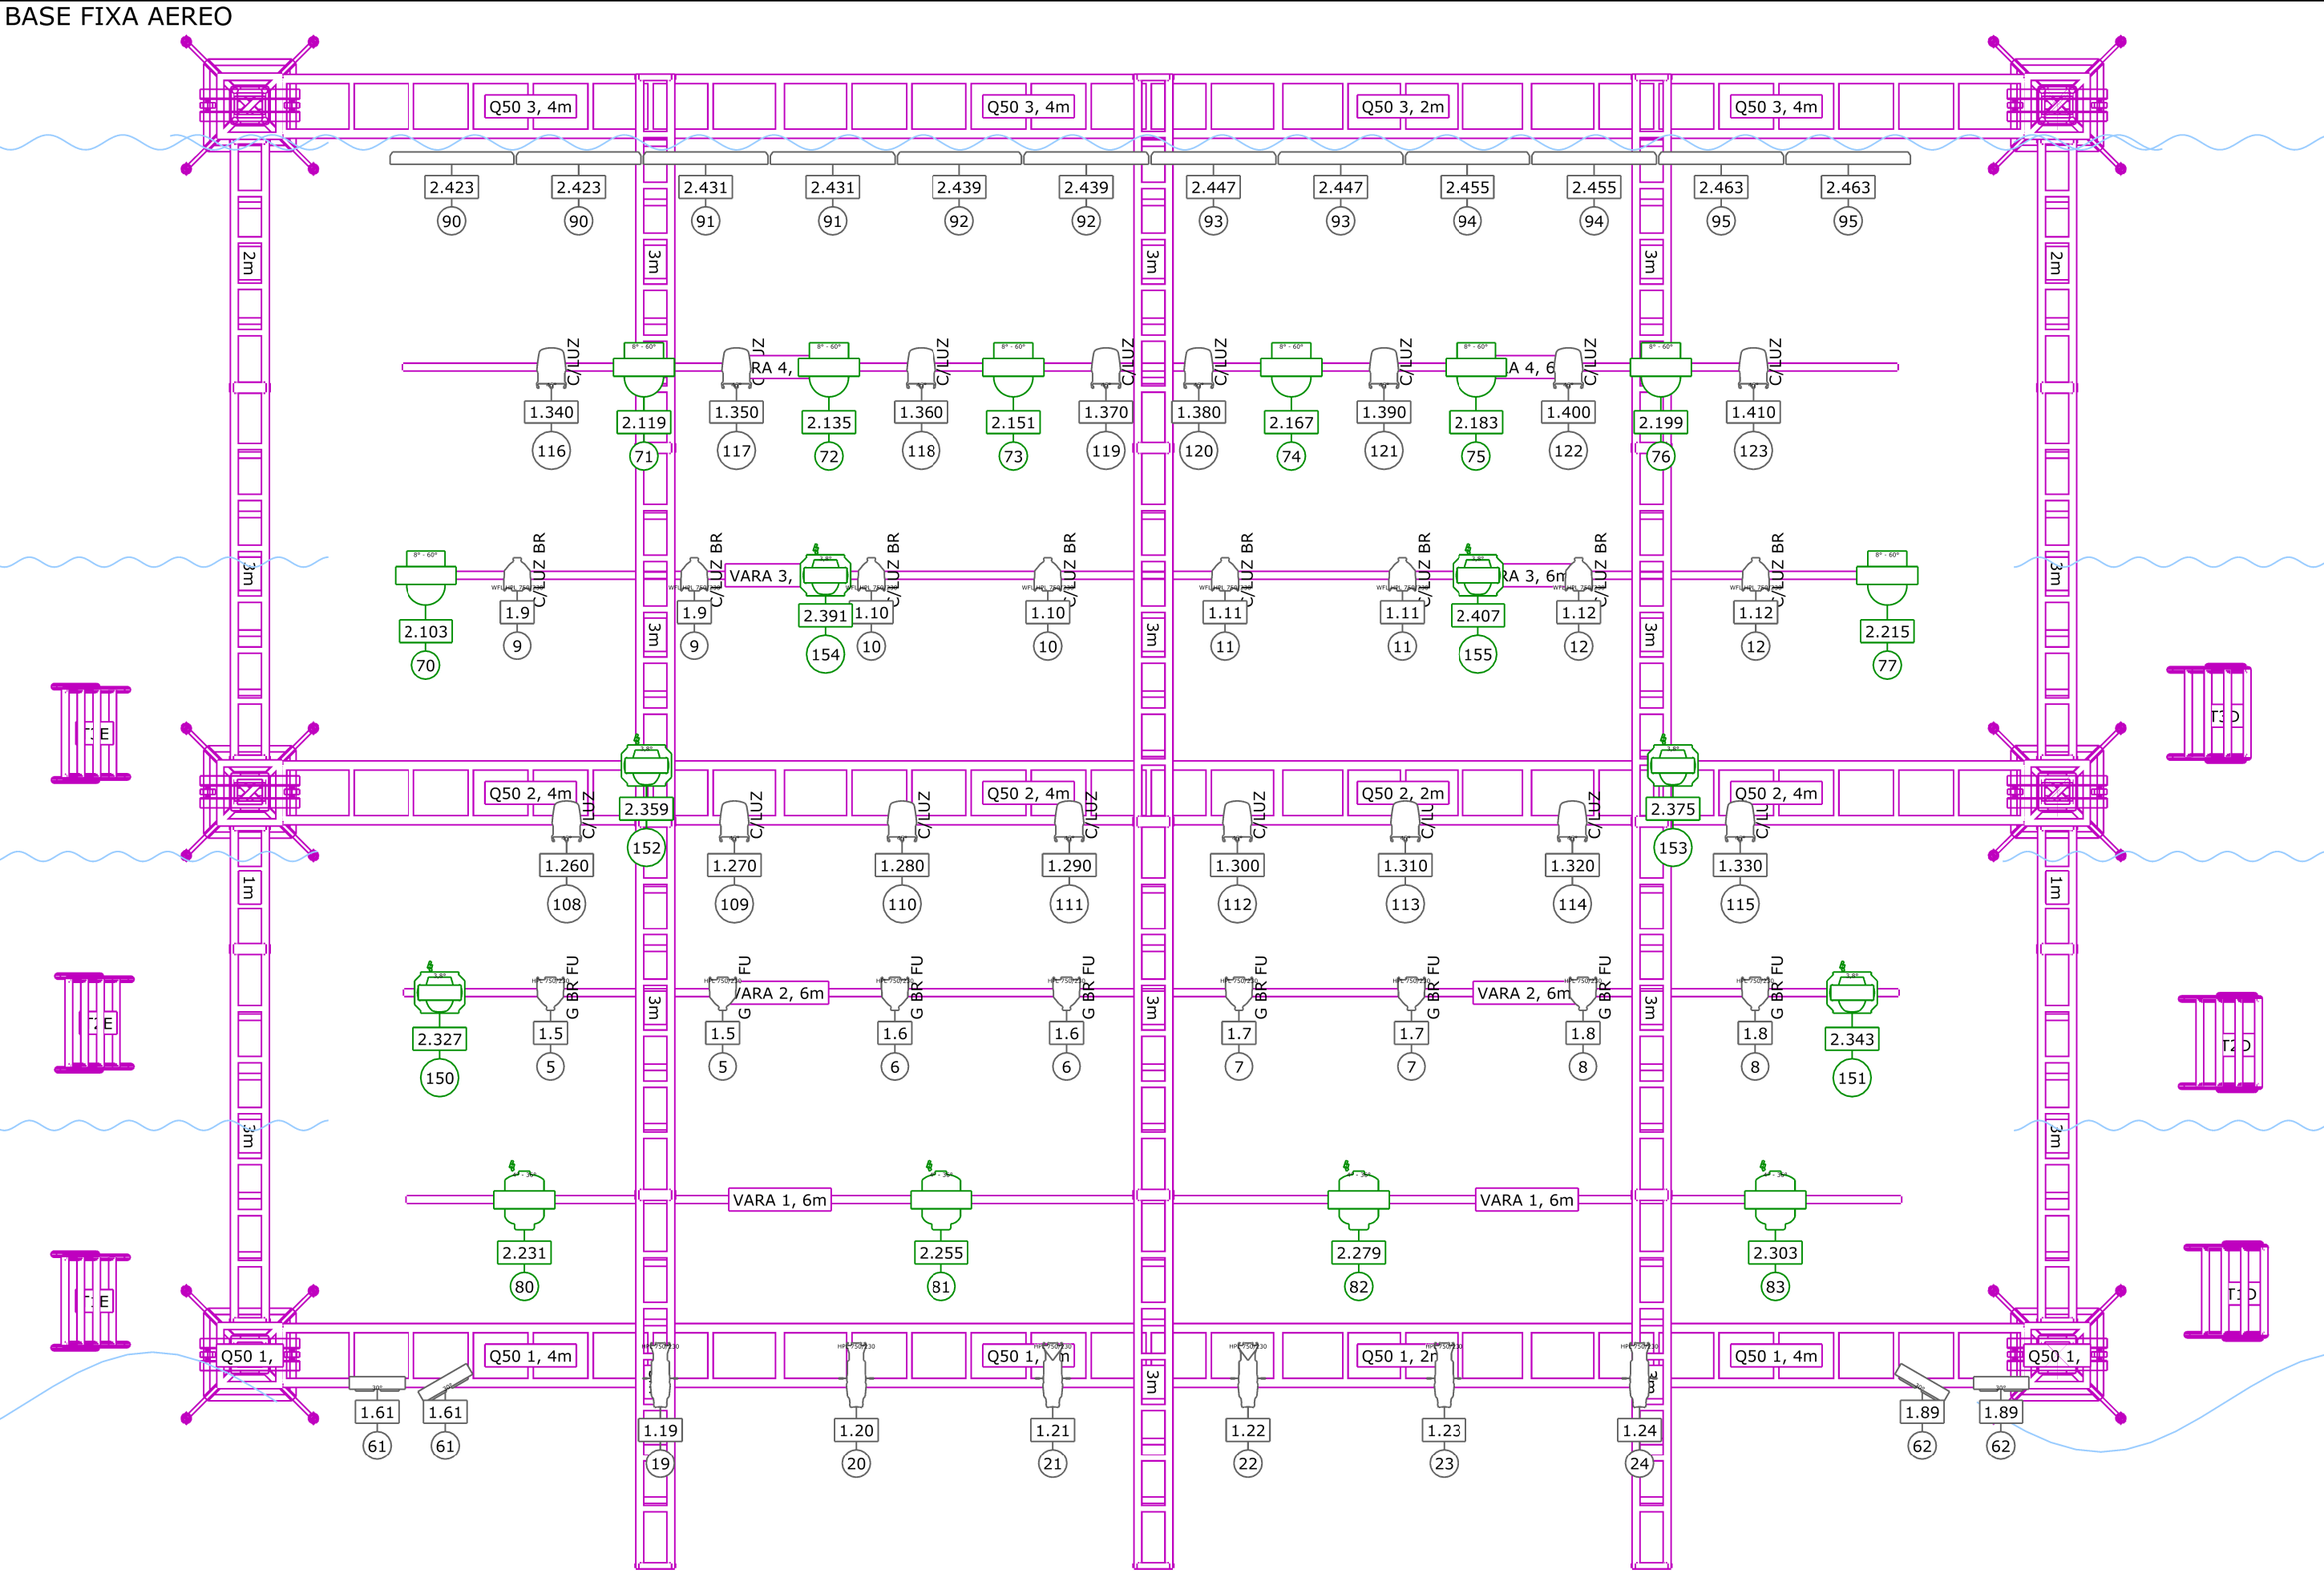

BASE FIXA AEREO

	PARLED RGBWA-UV (24)		Ribalta BX-402 Wash (12)
	Source Four PAR #5 (16)		IP65 2x200W LED COB Blinder Light
	Par 64 #5 110v (8)		Source Four 19° (2)
	LED Zoom 1915 (8)		Source Four 26° (4)
	BEAM 18R (6)		Source Four 36° (5)
	480W BSW CMY (4)		Source Four 50° (2)
	800 BSWF CMY (3)		

TORRES




	LED BX-404 (6)		Source Four 36° (6)
	Source Four PARNEL (6)		

EXTRAS

	OM-381 Projector Fresnel (12)		Source Four 19° (2)
	Par 64 #2 (12)		Source Four 26° (2)
	OM-301 Projector PC (8)		Source Four 50° (2)

SISTEMAS

#	Tipo	Nome	Versão
1	CONSOLE	AVOLITES TITAN MOBILE	V 18
1	CONSOLE	ETC ION	2.9.3 B12
1	CONSOLE	MA ONPC	3.9.60.63
1	CONSOLE	MA WING	
1	RACK	PRO POWER 24 CANAIS	CITRONICS
5	RACK DIMMER	12 CANAIS 4Kw	CITRONICS MK II

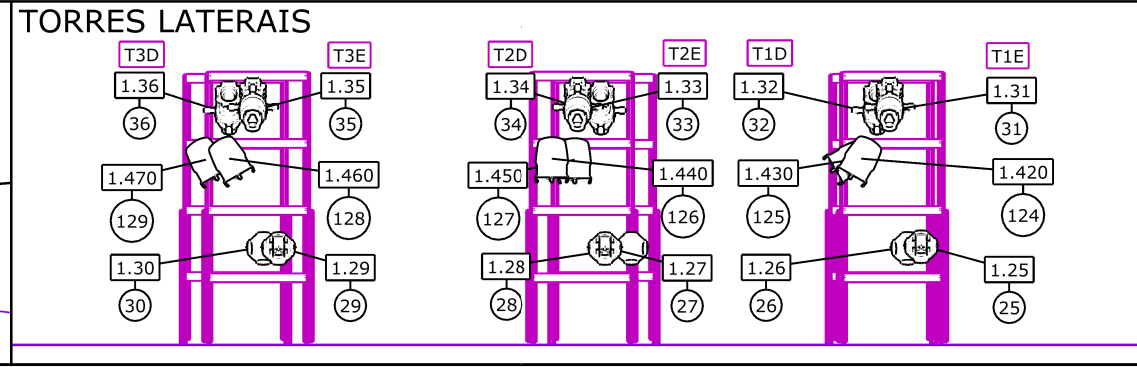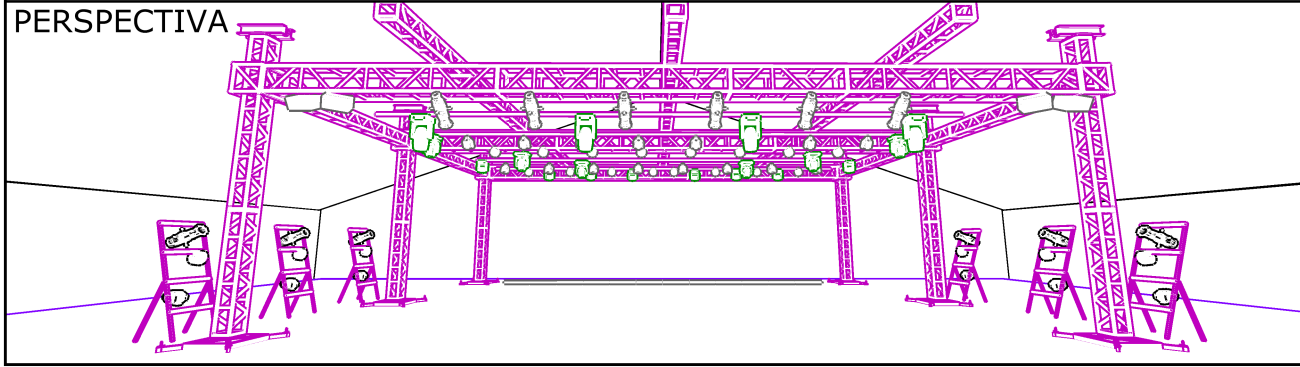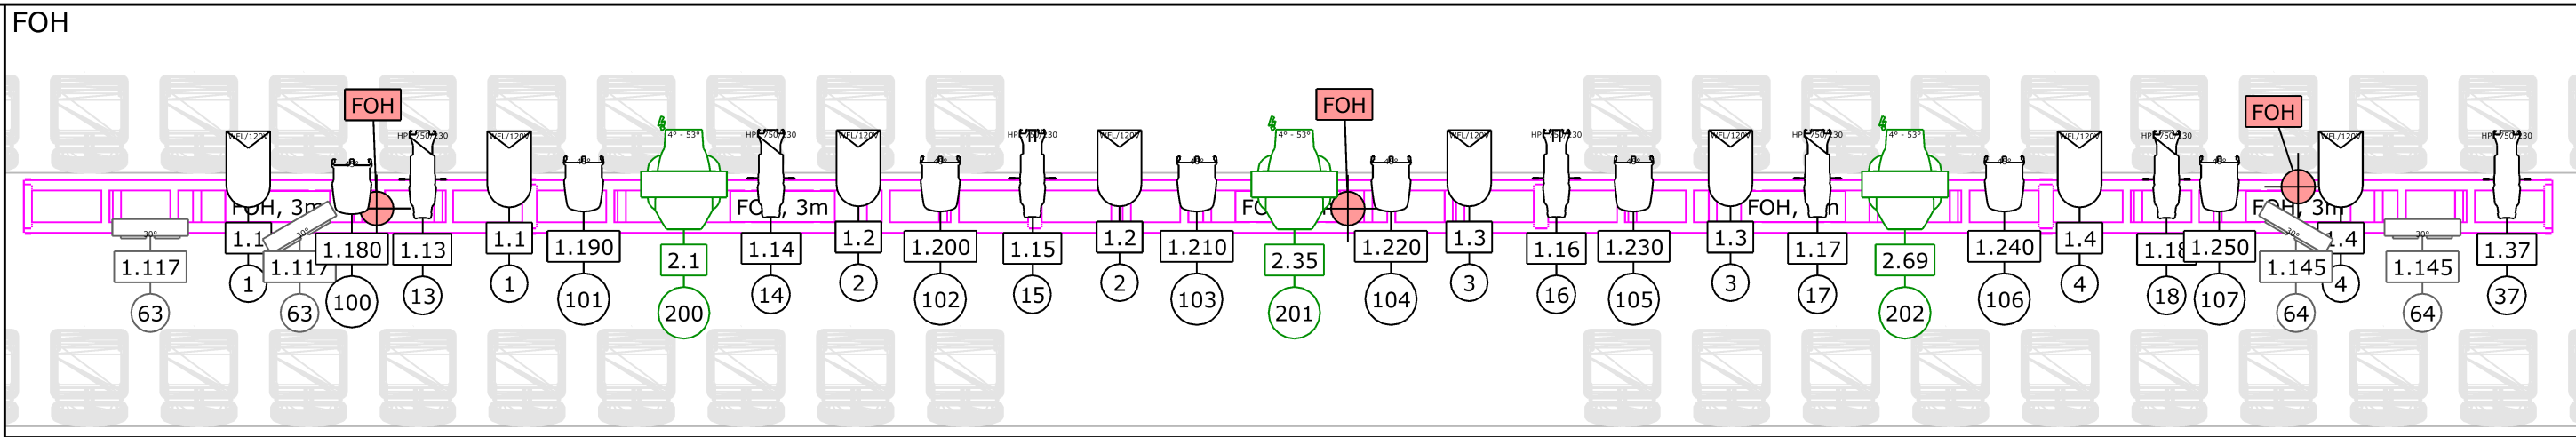

Projeto

FESTA INTERNACIONAL DE TEATRO DE ANGRA	
Autor	Luiz Paulo Nenen
Data	Agosto-2025
Empresa Responsavel	ELÉTRICA CÊNICA

