


PLAN
SCALE 3/4"=1'-0"

** METHANOL INJECTION POINTS

- NOZZLE LEGEND**
- A GAS INLET 6" 600# RF
 - B GAS OUTLET 6" 600# RF
 - C LIQUID OUTLET 1" 3000# FNPT

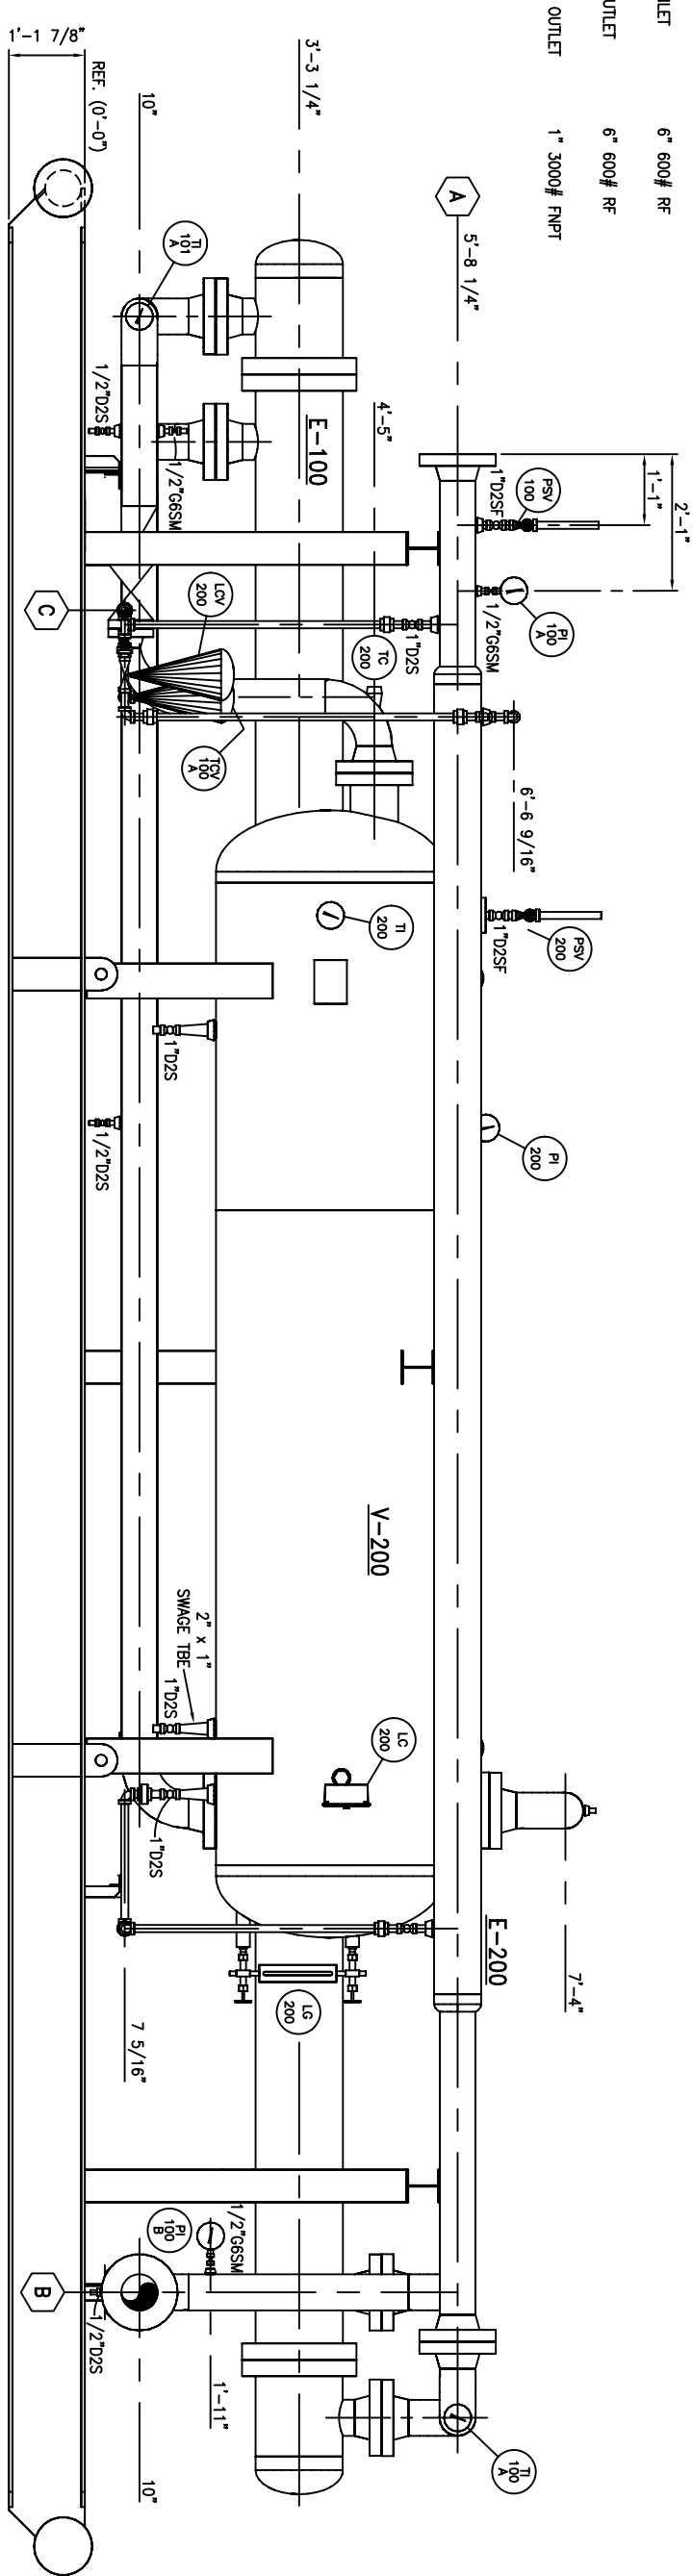

ELEVATION
SCALE 3/4"=1'-0"

TOTAL WEIGHT: 34,000 LBS.

WELDING PROCEDURES: SEE DRAWING EXT-RR-WES-001 OF 1-1-N-Q-H AND 1-1-N-Q-H		SUBJECT TO INSPECTION BY EXTERNAL & AI SHOP RECORDS REQ'D: <input type="checkbox"/> STRESS RELIEF CHART <input type="checkbox"/> MAT'L RECORDS <input type="checkbox"/> TEST PRESSURE CHART <input type="checkbox"/> NAME & NUMBER <input type="checkbox"/> STENCIL OPENINGS <input type="checkbox"/>	
REV.	0	RELEASED FOR CONSTRUCTION	
DESCRIPTION		DATE	
REVISIONS		BY	
		CK	
		PROJ. I.D.	
TOLERANCES CUTS _____ ANGLES _____ WELD ASS'Y. _____ PROD. I.D. _____		THIS DRAWING IS THE PROPERTY OF EXTERAN AND IS NOT TO BE USED FOR ANY PURPOSE FOR WHICH IT IS SPECIFICALLY FURNISHED. Edited by: G. Brown Drawn by: J. Smith Date: 1/15/07	
APPROVED O.C.M. ENGR. MGR.		DATE _____ INITIAL _____	
		1114 HUGHES ROAD Broussard, Louisiana 70518 (337) 365-6170	
DRAWING NO. HANO-15MMJISA-V2-300		TITLE STOCK PIPING ASSEMBLY FOR 15MM JT SKID DRAWN L. ROBERTO DATE 1/15/07 APPROVED SCALE NOTED	
SHT. NO.	1 OF 2	NO. REVD	1
REV.	1		