



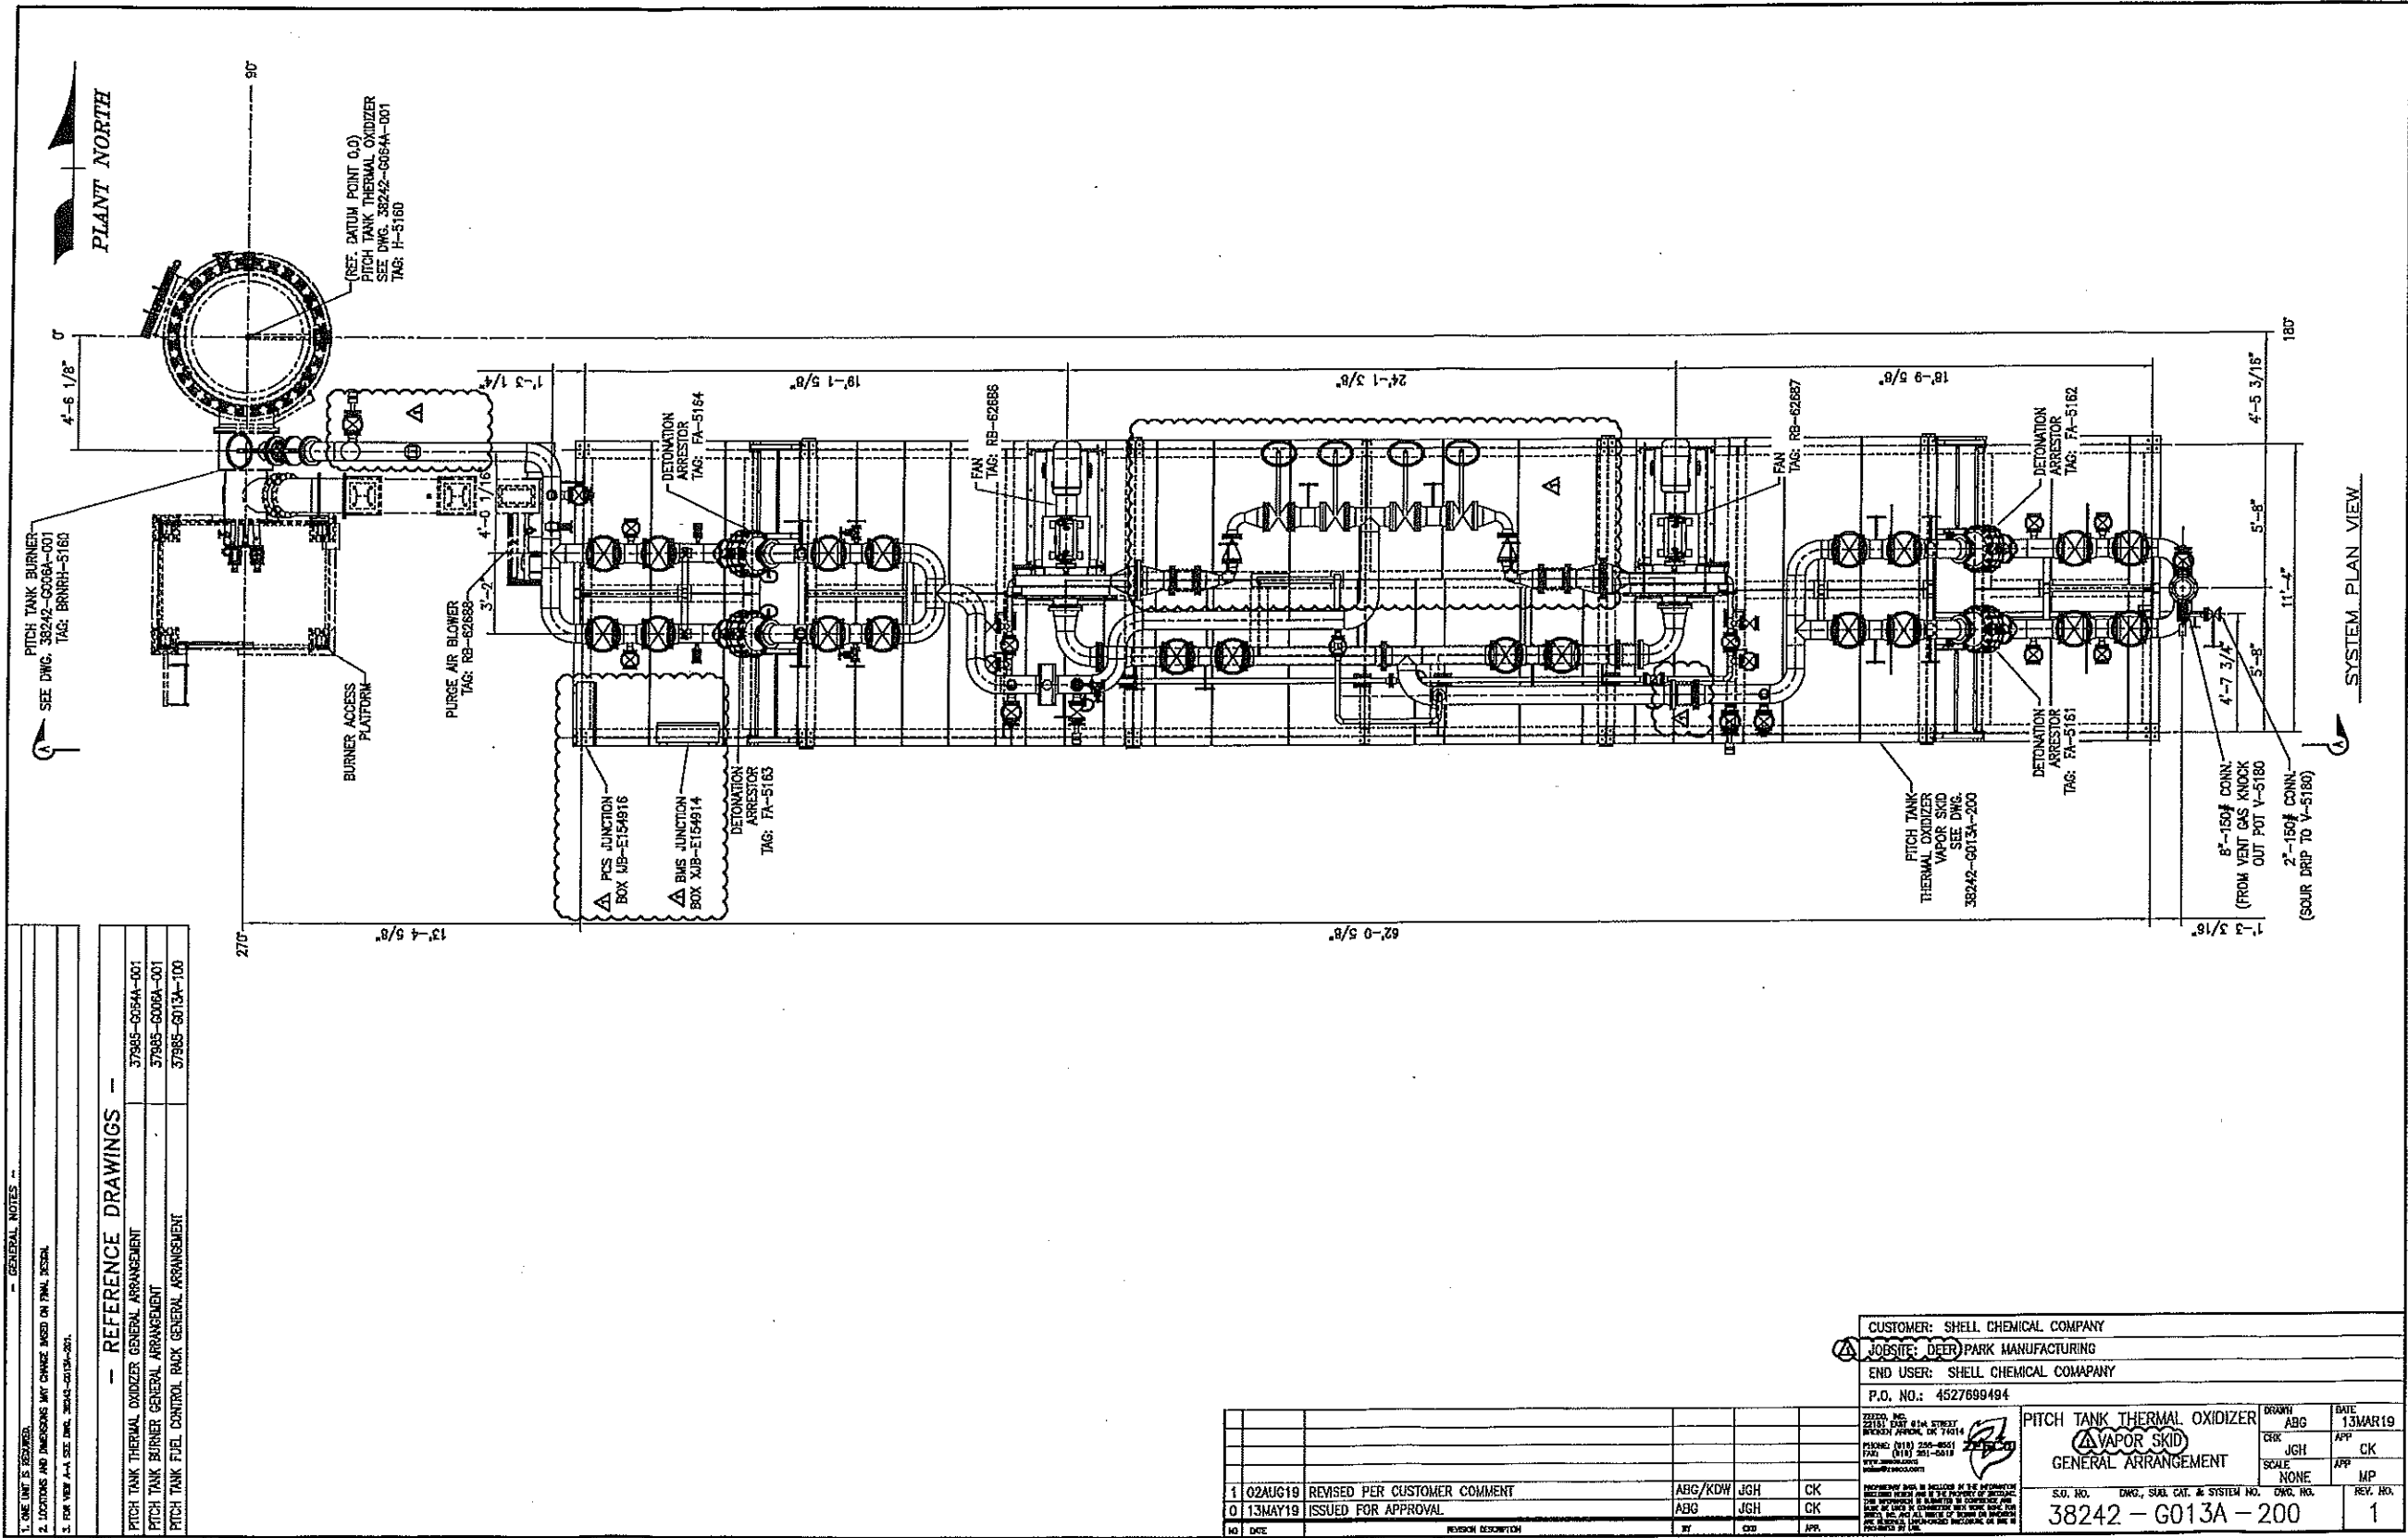

CUSTOMER: SHELL CHEMICAL COMPANY			
JOB SITE: DEER PARK MANUFACTURING			
END USER: SHELL CHEMICAL COMPANY			
P.O. NO.: 4527699494			
PITCH TANK THERMAL OXIDIZER VAPOR SKID GENERAL ARRANGEMENT			
S.O. NO.		DWG. SUB. CAT. & SYSTEM NO.	DWG. NO.
38242 - G013A - 200			
DATE		APP.	REV. NO.
13MAR19		CK	1



NO.	DATE	REVISION DESCRIPTION	BY	CD	APP.
1	02AUG19	REVISED PER CUSTOMER COMMENT	ABG/KDH	JGH	CK
0	13MAY19	ISSUED FOR APPROVAL	ABG	JGH	CK

- GENERAL NOTES —
1. FOR NOTES AND REFERENCE DRAWINGS SEE DWG. 38242-G013A-200.
 2. FOR VIEWS B-B AND D-D SEE DRAWING 38242-G013A-200.
 3. FOR VIEWS E-E, F-F AND F-F SEE DRAWING 38242-G013A-200.

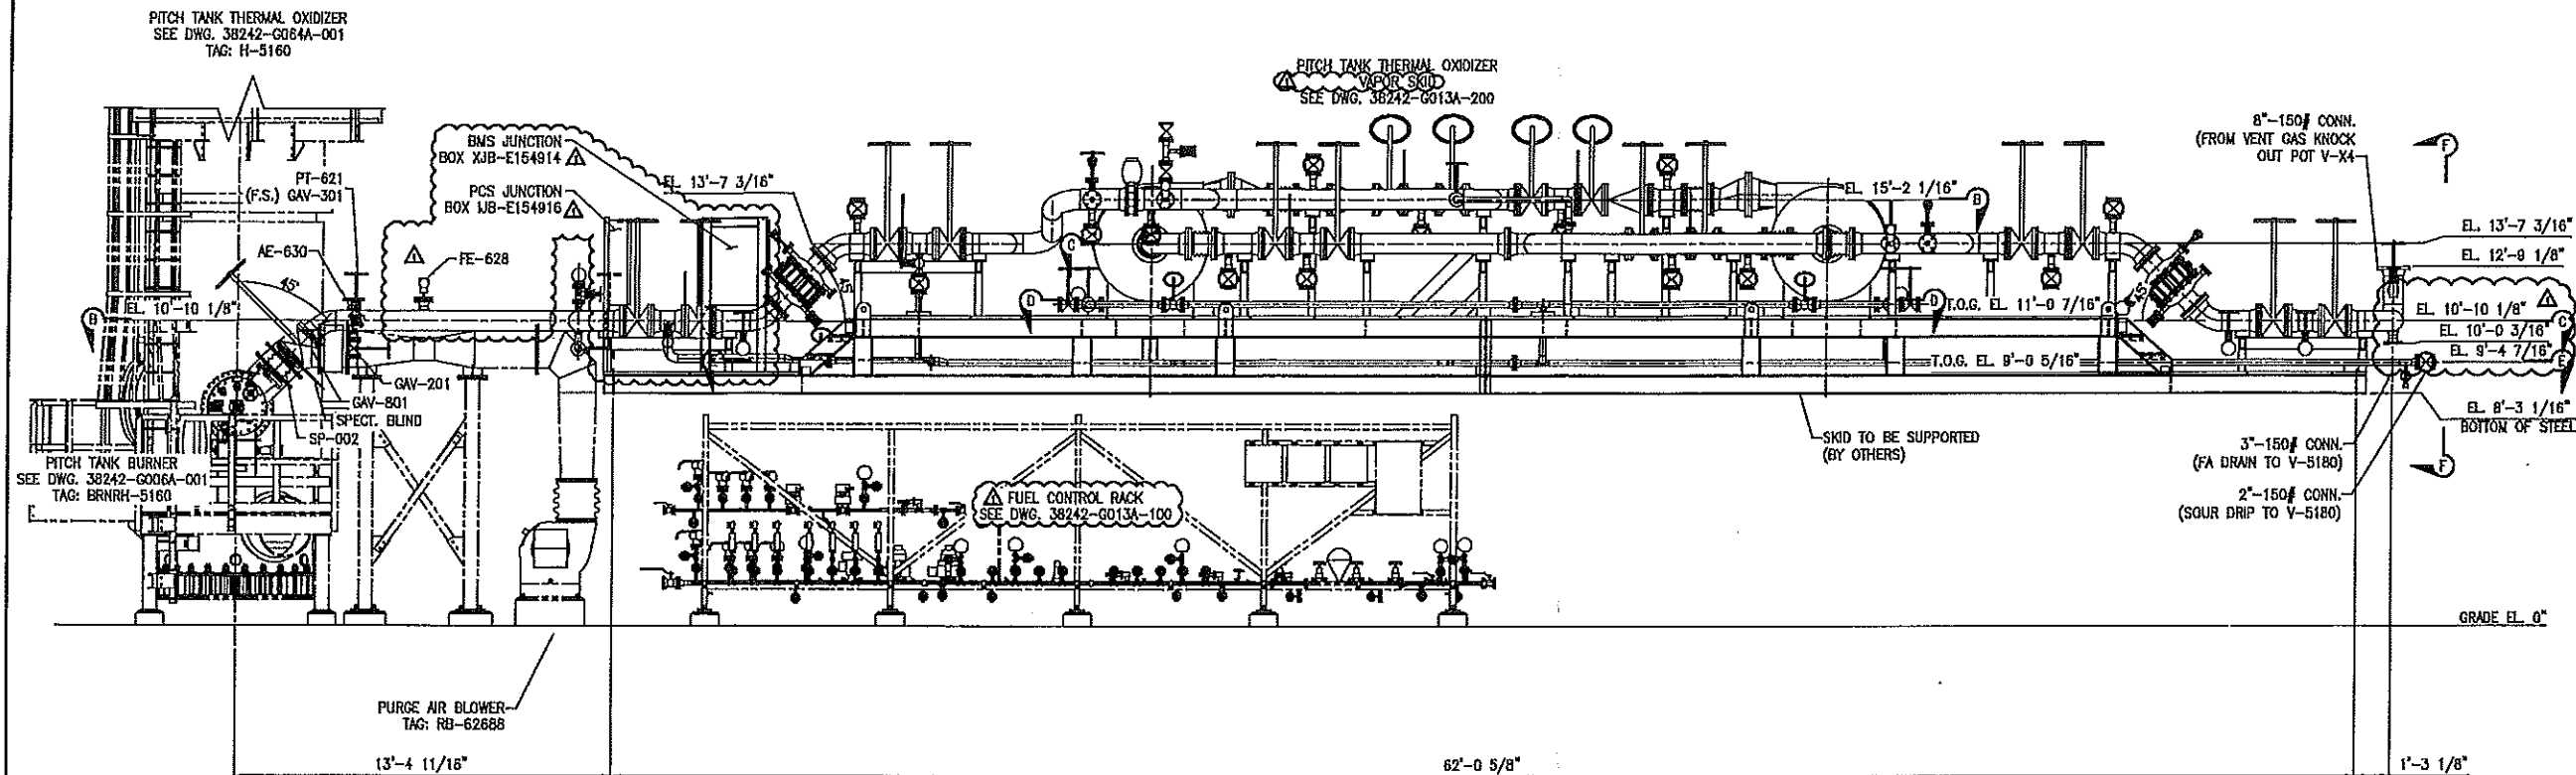

△ VIEW A-A
LOOKING NORTH
(FROM DWG. 38242-G013A-200)

CUSTOMER: SHELL CHEMICAL COMPANY			
JOBSITE: DEER PARK MANUFACTURING			
END USER: SHELL CHEMICAL COMPANY			
P.O. NO.: 4527699494			
1 02AUG18 REVISED PER CUSTOMER COMMENT 0 13MAY19 ISSUED FOR APPROVAL		PITCH TANK THERMAL OXIDIZER VAPOR SKID GENERAL ARRANGEMENT S.O. NO. 38242 - G013A - 201 DWG. NO. 38242 - G013A - 201 REV. NO. 1	

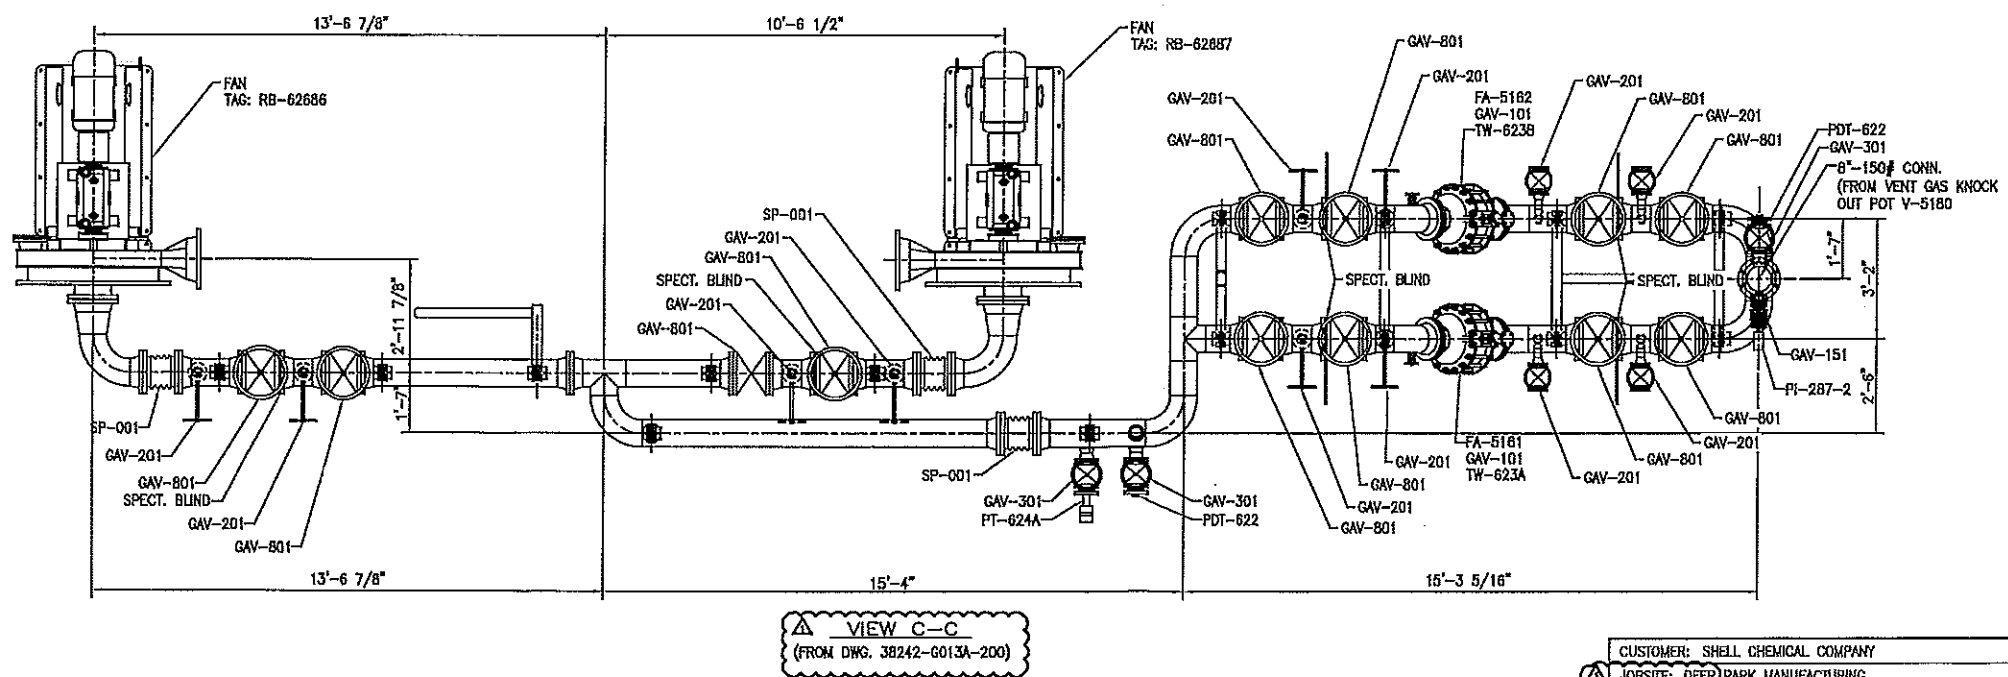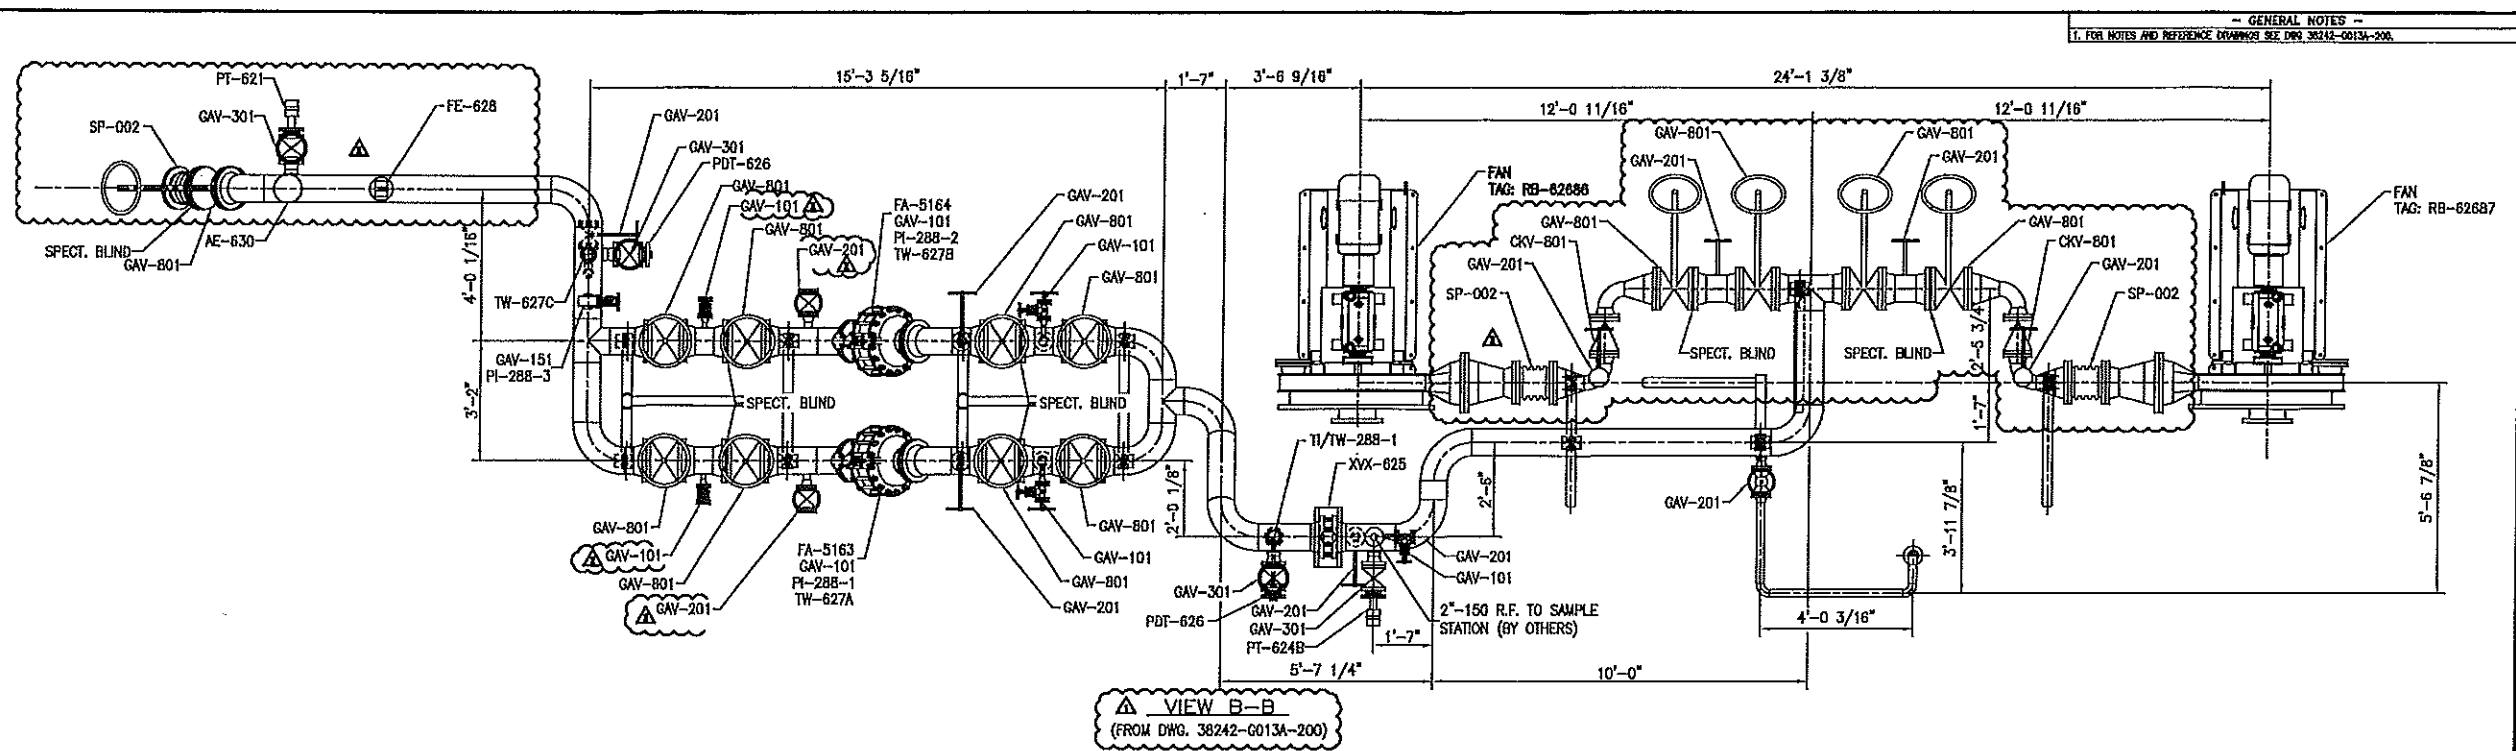


GENERAL NOTES
1. FOR NOTES AND REFERENCE DRAWINGS SEE DWG. 38242-G013A-200.


CUSTOMER: SHELL CHEMICAL COMPANY			
JOBSITE: DEER PARK MANUFACTURING			
END USER: SHELL CHEMICAL COMPANY			
P.O. NO.: 4527699494			
PITCH TANK THERMAL OXIDIZER			
VAPOR SKID			
GENERAL ARRANGEMENT			
S.O. NO.	DWG. NO.	REV. NO.	DATE
38242 - G013A - 202		1	13MAY19

NO.	DATE	DESCRIPTION	BY	CHK	APP.
1	02AUG19	REVISED PER CUSTOMER COMMENT	ABG	JGH	CWK
0	13MAY19	ISSUED FOR APPROVAL	ABG	JGH	CK

GENERAL NOTES

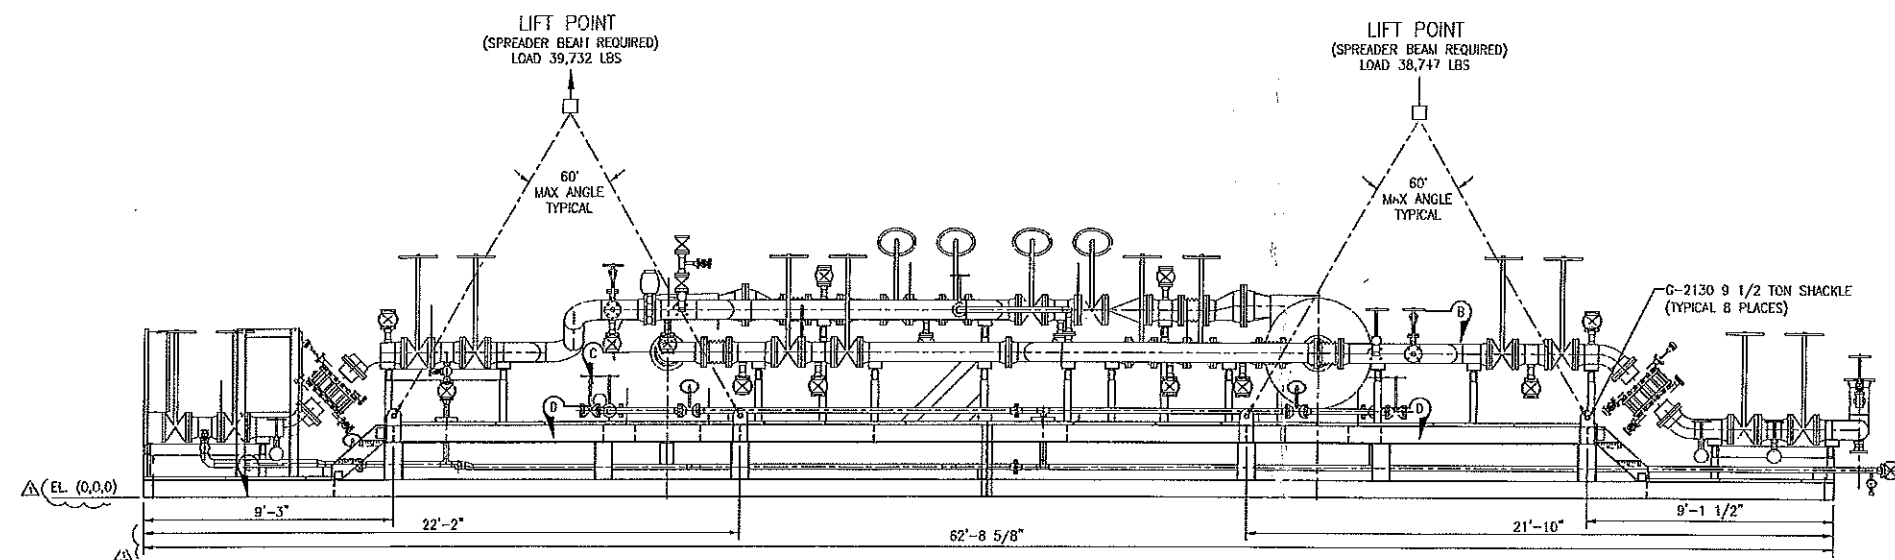

ELEVATION VIEW
TOTAL LIFT WT = 78,480

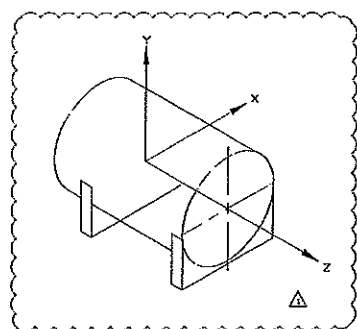

- CENTER OF GRAVITY - FROM EL. (0,0,0)	
Z	30.94'
Y	11.48'
X	5.38'

CUSTOMER: SHELL CHEMICAL COMPANY	
JOBSITE: DEER PARK MANUFACTURING	
END USER: SHELL CHEMICAL COMPANY	
P.O. NO.: 4527899494	
PITCH TANK THERMAL OXIDIZER VAPOR SKID LIFTING ARRANGEMENT	
DATE	25OCT19
APP	CK
SCALE	NONE
APP	MP
REV. NO.	1
38242 - G013A - 210	

NO.	DATE	DESCRIPTION	BY	CHK	APP.
1	06DEC19	REVISED AS NOTED	SRB	CHK	CHK
0	25OCT19	ISSUED FOR CONSTRUCTION	RAY	JGH	CK