



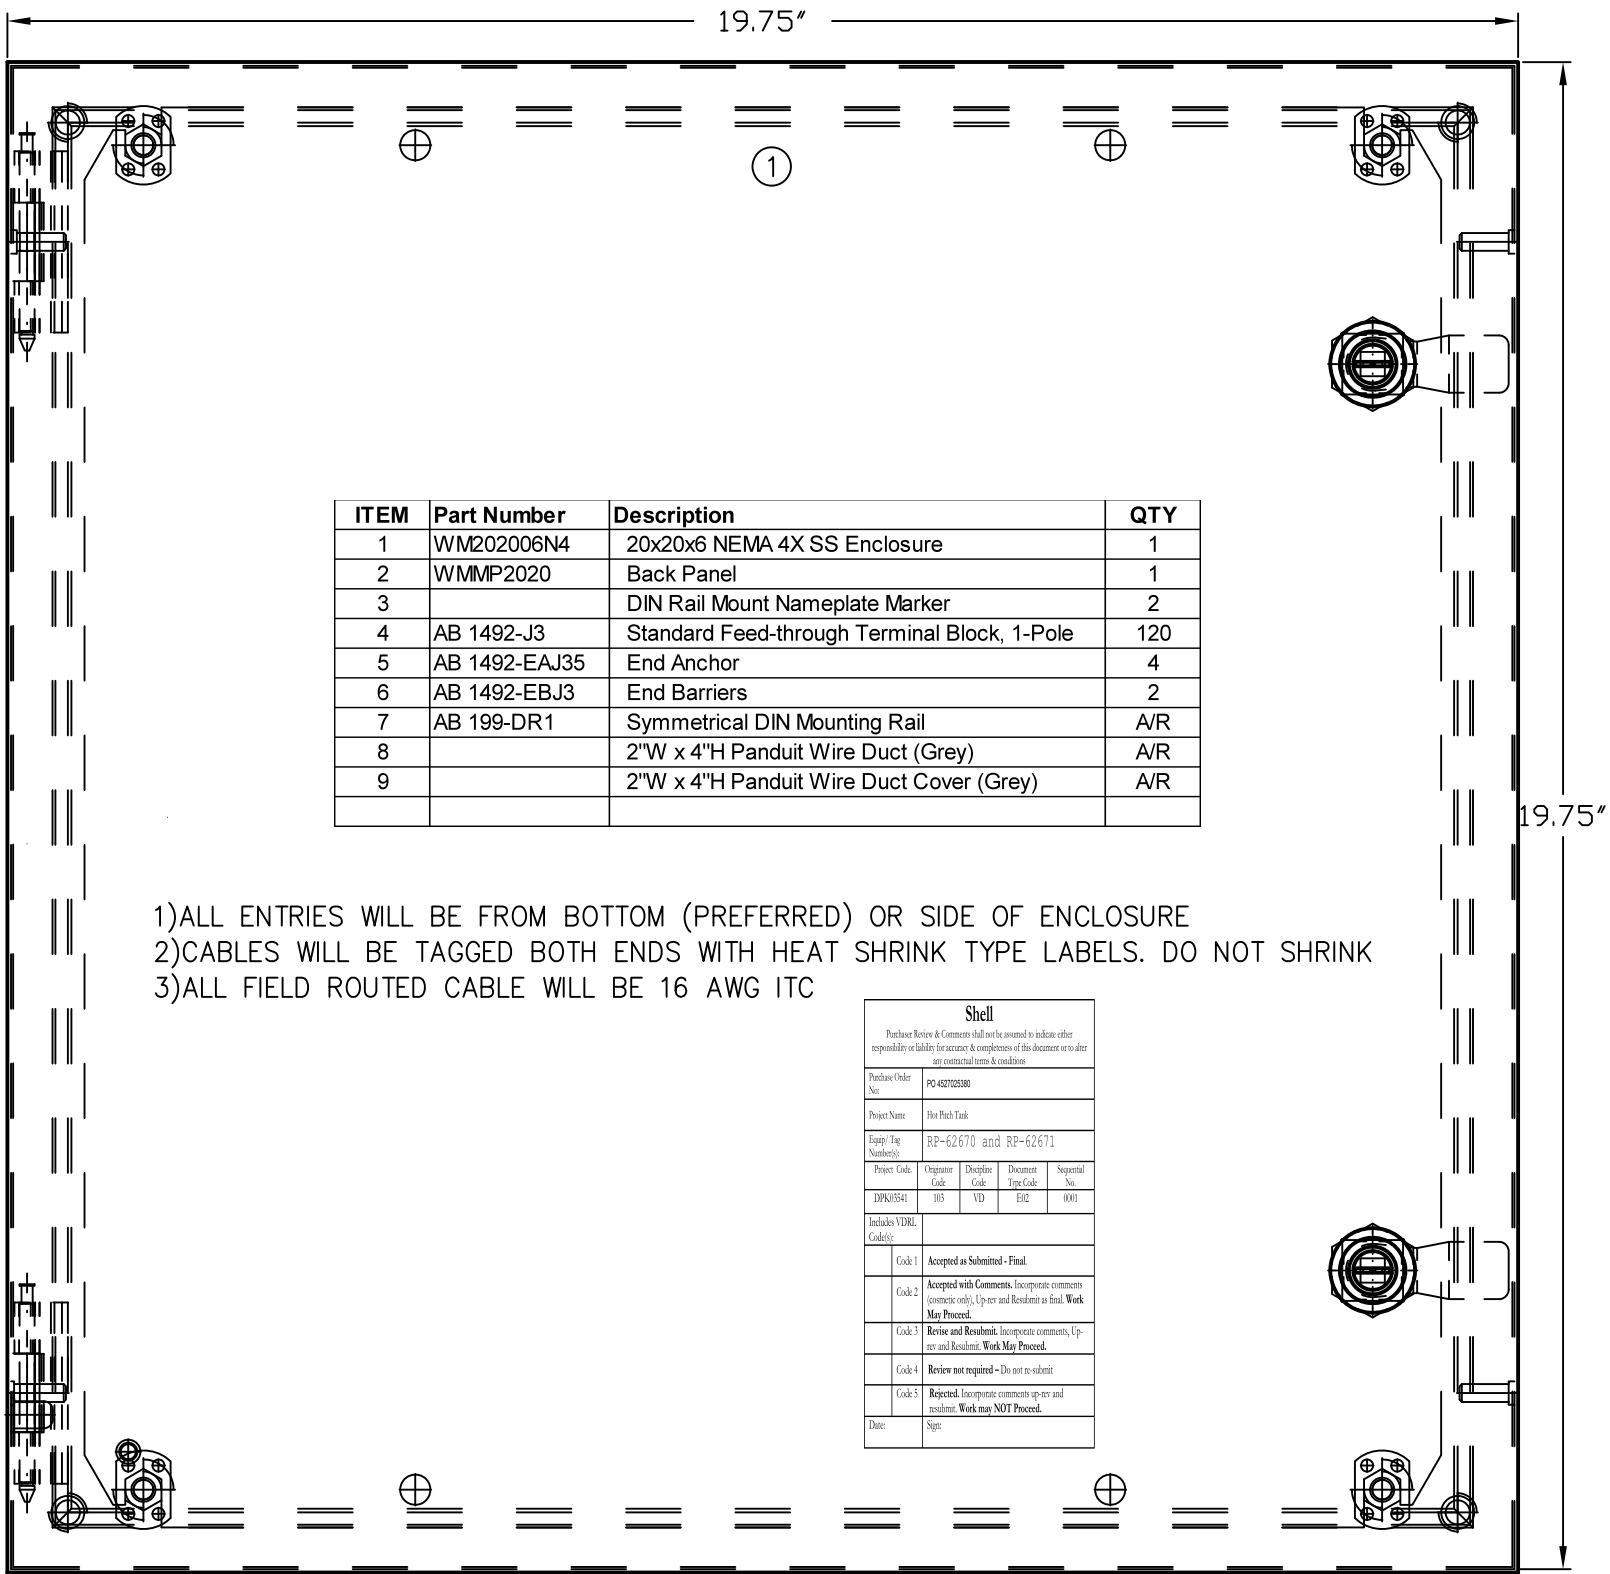

ITEM	Part Number	Description	QTY
1	WM202006N4	20x20x6 NEMA 4X SS Enclosure	1
2	WMMP2020	Back Panel	1
3		DIN Rail Mount Nameplate Marker	2
4	AB 1492-J3	Standard Feed-through Terminal Block, 1-Pole	120
5	AB 1492-EAJ35	End Anchor	4
6	AB 1492-EBJ3	End Barriers	2
7	AB 199-DR1	Symmetrical DIN Mounting Rail	A/R
8		2"W x 4"H Panduit Wire Duct (Grey)	A/R
9		2"W x 4"H Panduit Wire Duct Cover (Grey)	A/R

- 1)ALL ENTRIES WILL BE FROM BOTTOM (PREFERRED) OR SIDE OF ENCLOSURE
2)CABLES WILL BE TAGGED BOTH ENDS WITH HEAT SHRINK TYPE LABELS. DO NOT SHRINK
3)ALL FIELD ROUTED CABLE WILL BE 16 AWG ITC

Shell				
Purchase Review & Comments shall not be assumed to indicate either responsibility or liability for accuracy & completeness of this document or to alter any contractual terms & conditions.				
Purchase Order No:	PO 4527025380			
Project Name:	Hva Pich Task			
Equip./Tag Number(s):	RP-62670 and RP-62671			
Project Code:	Originator Code:	Discipline Code:	Document Type Code:	Sequential No.
DPA01541	005	VD	DIC	0001
Includes VDR/L Code(s):				
Code 1:	Accepted as Submitted - Final.			
Code 2:	Accepted with Comments. Incorporate comments (cosmetic only), Up-rev and Resubmit as final. Work May Proceed.			
Code 3:	Revise and Resubmit. Incorporate comments, Up-rev and Resubmit. Work May Proceed.			
Code 4:	Review not required - Do not re-submit			
Code 5:	Rejected. Incorporate comments up-rev and resubmit. Work may NOT Proceed.			
Date:	Sign:			

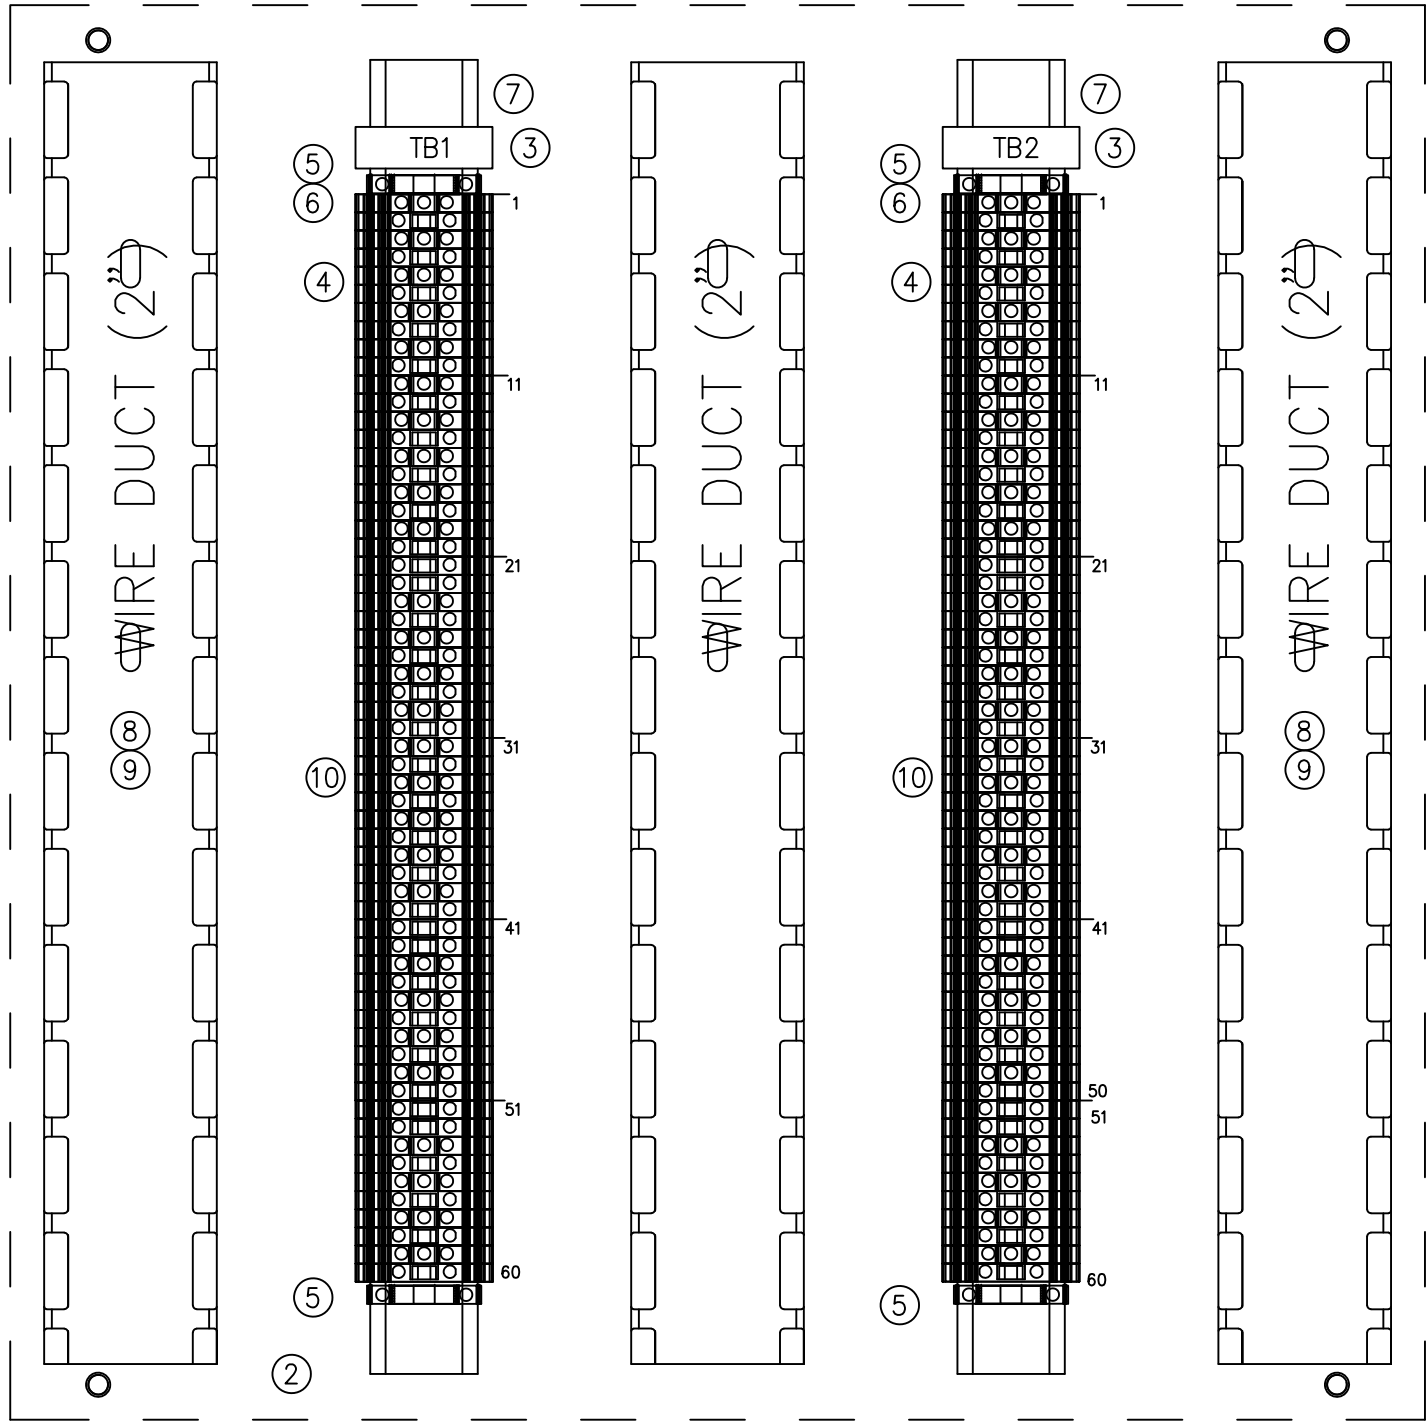

REV.	DATE	DESCRIPTION	BY	APPD.	DATE: 2/25/2019
0	2/25/19	INITIAL RELEASE	-	-	SCALE: NONE
1	3/5/19	REVISED BILL OF MATERIAL PART NUMBER	MR	MW	DRAWN: MR
2	3/7/19	REVISED TERMINAL BLOCK QTY	MR	MW	CHECKED: MW
3	3/20/19	JF COMMENTS ADDED	MR	JF	APPROVED: SR



JUNCTION BOX RP-62670
JUNCTION BOX-RP-62671
LAYOUT

DRAWING NUMBER
18-0139-JB1

CUSTOMER: SHELL
LOCATION: DEER PARK
VGAS JOB #: 18-0139
UNIT:

SHEET
1 of 1

REV.
3

THIS DOCUMENT CONTAINS PROPRIETARY INFORMATION OF VGAS AND SUCH INFORMATION SHALL NOT BE DISCLOSED TO OTHERS WITHOUT WRITTEN CONSENT FROM VGAS, LLC.