
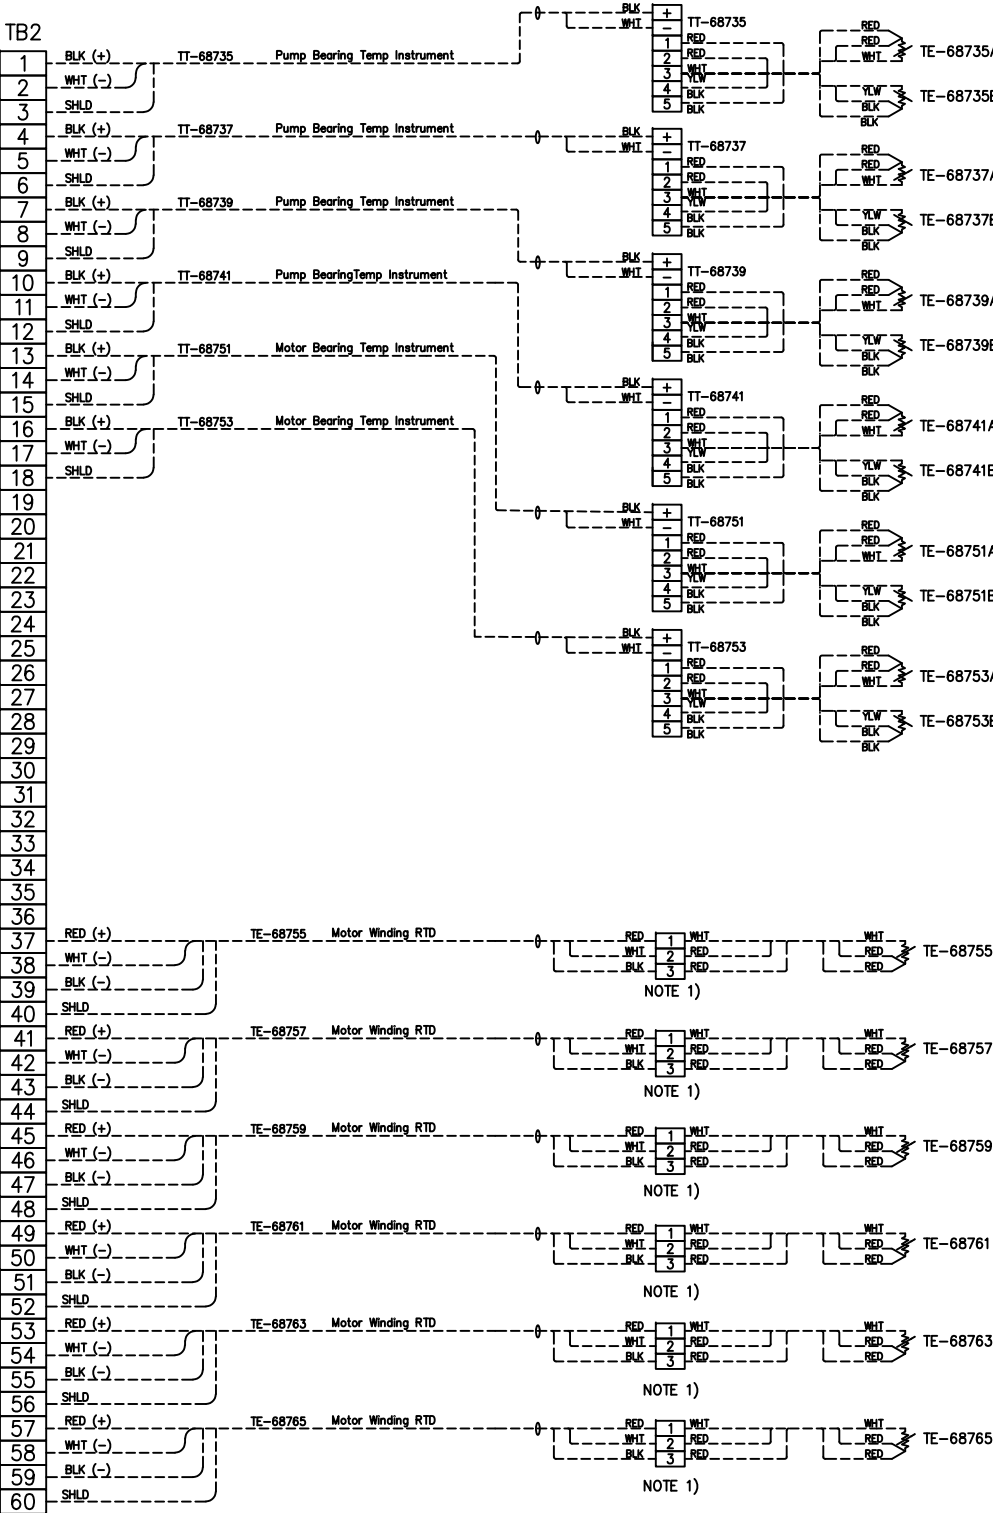


Shell					
Purchase Review & Comments shall not be assumed to indicate either responsibility or liability for accuracy & completeness of the document or to alter any contractual terms & conditions.					
Purchase Order No.	PQ 45702580				
Project Name	Hoe Fresh Tank				
Supply Tag Number(s)	RP-62671				
Project Code	Original Code	Discipline Code	Document Type Code	Sequential No.	
DPK/JSH	105	YD	EPI	0001	
Includes YDML Code(s)					
Code 1	Accepted as Submitted - Final				
Code 2	Accepted with Comments. Incorporate comments (generic only), Up rev and Resubmit as final. Work May Proceed.				
Code 3	Revise and Resubmit. Incorporate comments, Up rev and Resubmit. Work May Proceed.				
Code 4	Review not required - Do not resubmit				
Code 5	Rejected. Incorporate comments up rev and resubmit. Work may NOT Proceed.				
Date	Sgt:				

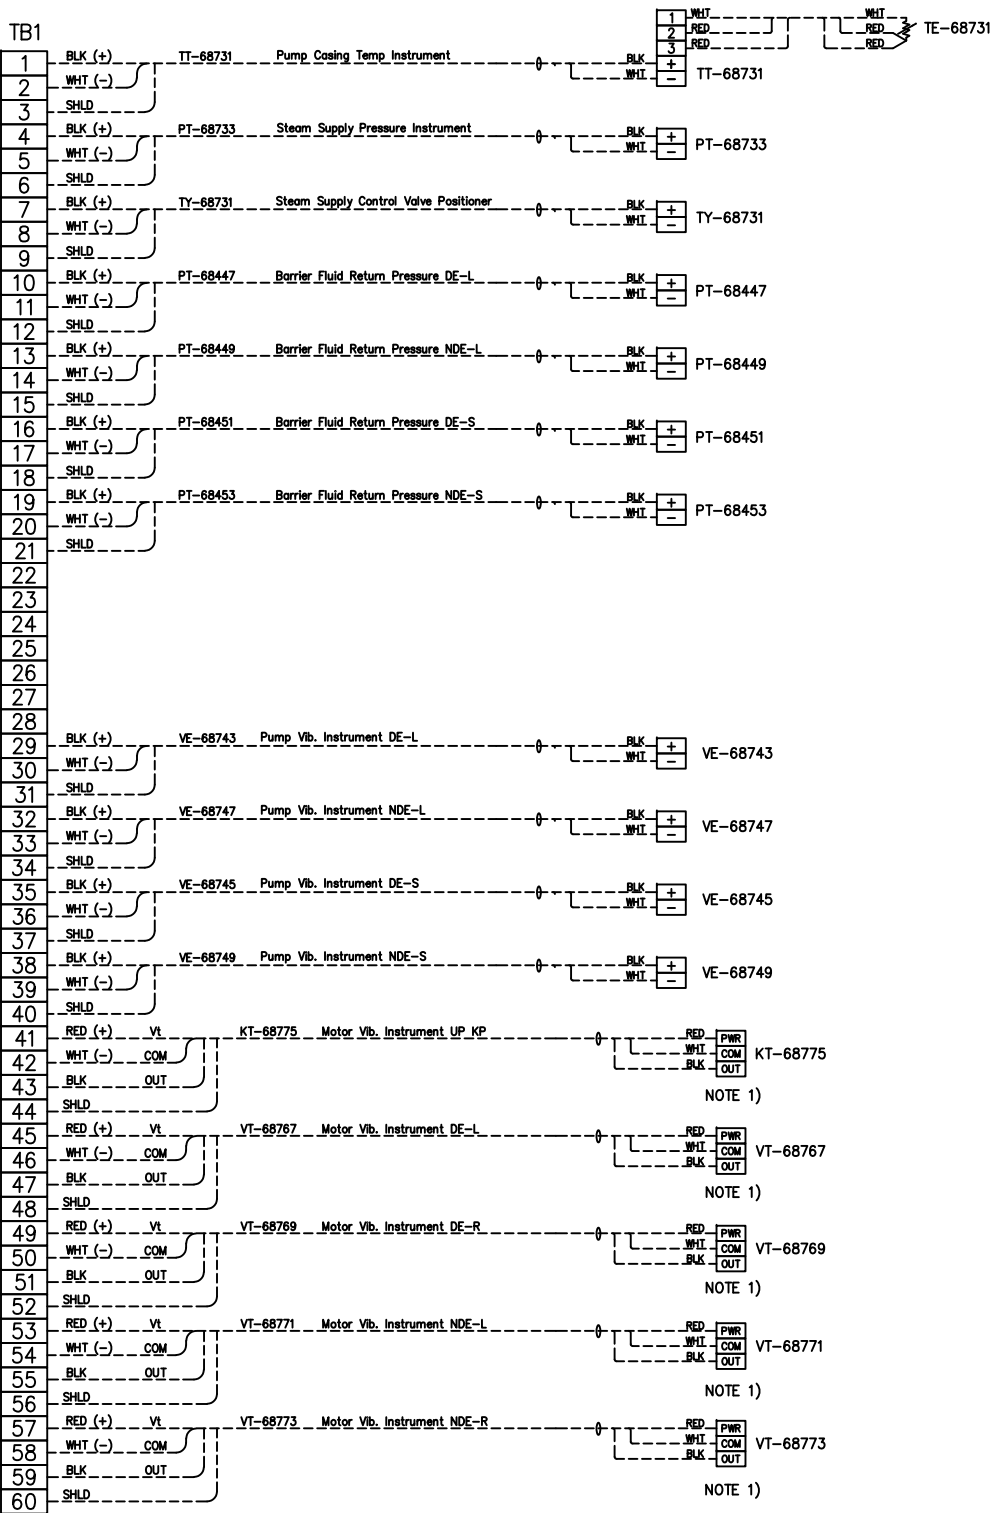

- NOTES:
- 1) INSTRUMENTS FROM MOTOR JUNCTION BOX
 - 2) FOR ADDITIONAL E-MOTOR TERMINALS, PLEASE SEE A5E46881179A
 - 3) FOR ADDITIONAL E-MOTOR HEATER TERMINALS, PLEASE SEE A5E46881179A
 - 4) FOR ADDITIONAL E-MOTOR AUX FAN TERMINALS, PLEASE SEE A5E46881179A

THIS DOCUMENT CONTAINS PROPRIETARY INFORMATION OF VGAS AND SUCH INFORMATION SHALL NOT BE DISCLOSED TO OTHERS WITHOUT WRITTEN CONSENT FROM VGAS, LLC.

REV.	DATE	DESCRIPTION	BY	APPD.	DATE: 3/4/2019
6	4/18/19	REVISED PER CUSTOMER COMMENTS	MR	MW	SCALE: NONE
1	3/5/19	REVISED PER CUSTOMER COMMENTS	MR	MW	DRAWN: MR
2	3/6/19	REVISED PER CUSTOMER COMMENTS	MR	MW	CHECKED: MW
3	3/7/19	REVISED PER CUSTOMER COMMENTS	MR	MW	APPROVED: SR
4	3/20/19	REVISED PER CUSTOMER COMMENTS	MR	MW	
5	4/8/19	REVISED PER CUSTOMER COMMENTS	MR	MW	





RP-62671
JUNCTION BOX
INTERCONNECTION WIRING

DRAWING NUMBER
18-0139-JB-RP-62671

CUSTOMER: SHELL
LOCATION: DEER PARK
VGAS JOB #: 18-0139