
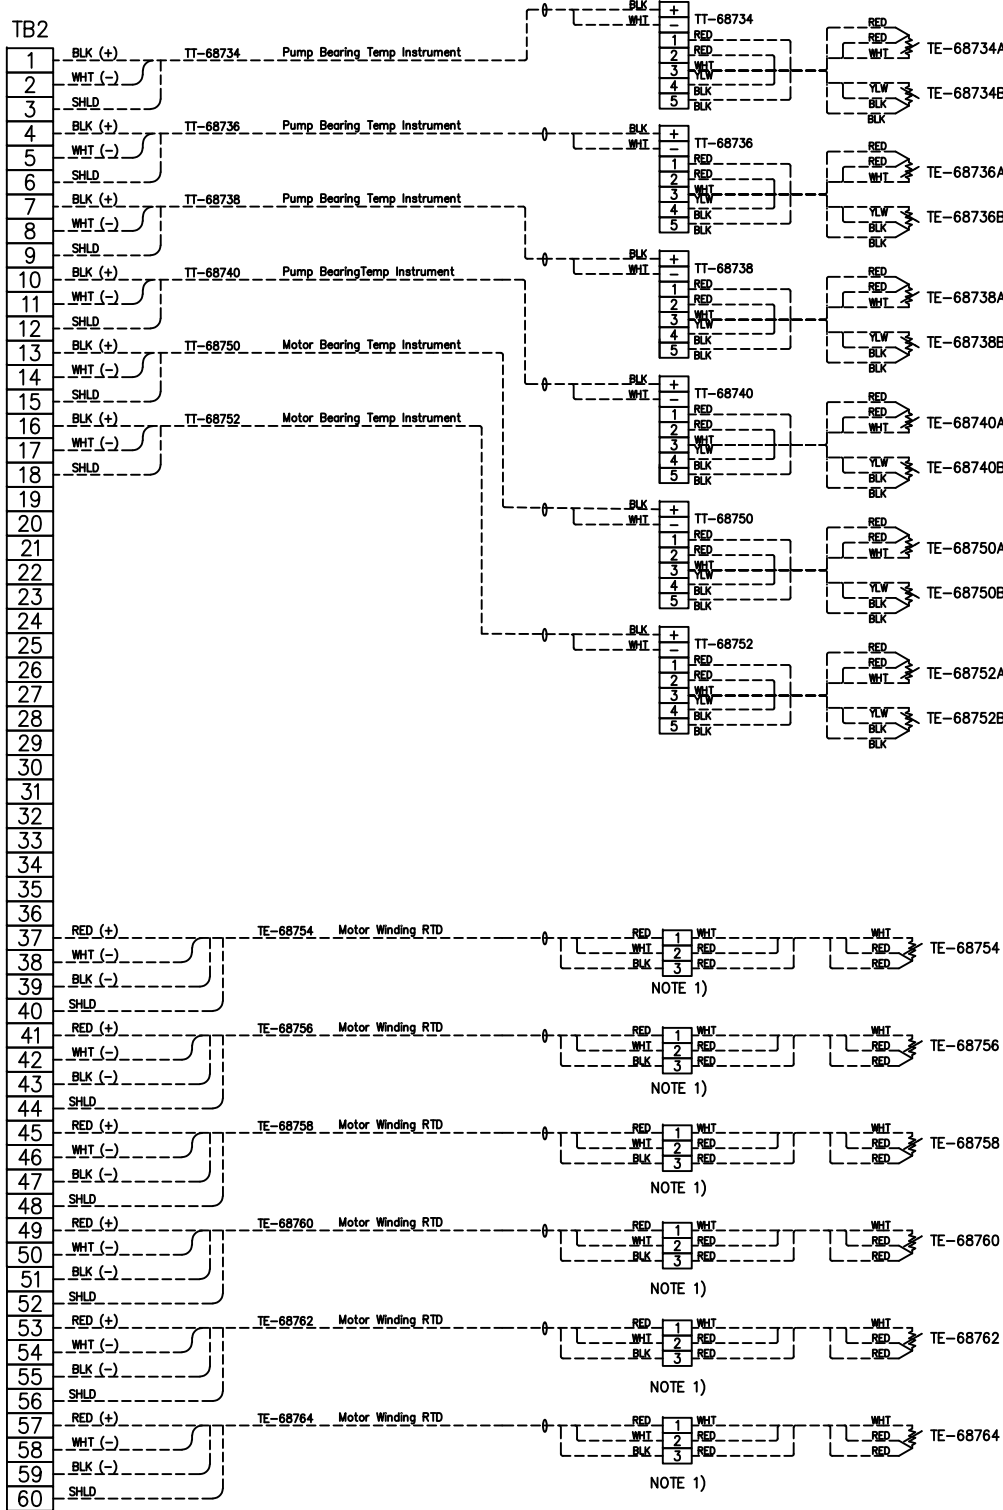


Shell				
Purchaser Review & Comments shall not be assumed to indicate either responsibility or liability for accuracy & completeness of this document or to alter any contractual terms & conditions				
Purchase Order No.	PO 4327025380			
Project Name	Hut Packer Tank			
Equip/ Tag Number(s)	RP-62670			
Project Code:	Originator Code	Discipline Code	Document Type Code	Sequential No.
DPK/0541	103	VD	E/1	0002
Includes VDIRL Code(s):				
Code 1	Accepted as Submitted - Final.			
Code 2	Accepted with Comments. Incorporate comments (cosmetic only). Up-rev and Resubmit as final. Work May Proceed.			
Code 3	Revise and Resubmit. Incorporate comments, Up-rev and Resubmit. Work May Proceed.			
Code 4	Review not required – Do not re-submit			
Code 5	Rejected. Incorporate comments up-rev and resubmit. Work may NOT Proceed.			
Date:	Sign:			

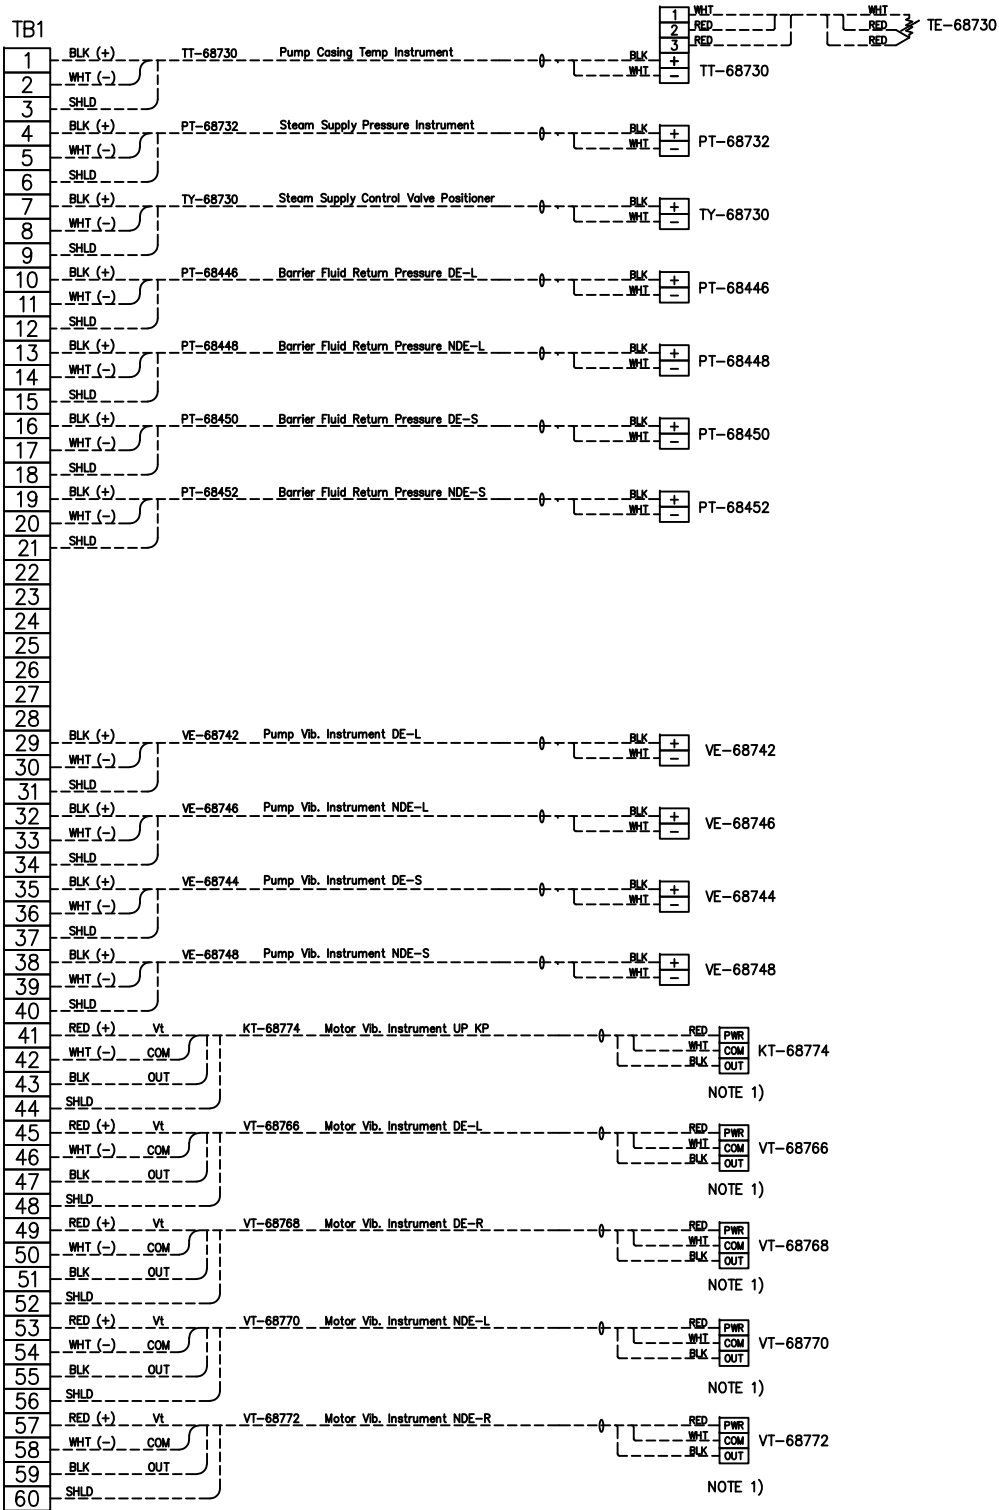

NOTES:

- 1) INSTRUMENTS FROM MOTOR JUNCTION BOX
- 2) FOR ADDITIONAL E-MOTOR TERMINALS, PLEASE SEE A5E46881179A
- 3) FOR ADDITIONAL E-MOTOR HEATER TERMINALS, PLEASE SEE A5E46881179A
- 4) FOR ADDITIONAL E-MOTOR AUX FAN TERMINALS, PLEASE SEE A5E46881179A

THIS DOCUMENT CONTAINS PROPRIETARY INFORMATION OF VGAS AND SUCH INFORMATION SHALL NOT BE DISCLOSED TO OTHERS WITHOUT WRITTEN CONSENT FROM VGAS, LLC.

REV.	DATE	DESCRIPTION	BY	APPD.	DATE: 3/4/2019
6	4/18/19	REVISED PER CUSTOMER COMMENTS	MR	MW	SCALE: NONE
1	3/5/19	REVISED PER CUSTOMER COMMENTS	MR	MW	DRAWN: MR
2	3/6/19	REVISED PER CUSTOMER COMMENTS	MR	MW	CHECKED: MW
3	3/7/19	REVISED PER CUSTOMER COMMENTS	MR	MW	APPROVED: SR
4	3/20/19	REVISED PER CUSTOMER COMMENTS	MR	MW	
5	4/8/19	REVISED PER CUSTOMER COMMENTS	MR	MW	



 Bornemann	CUSTOMER: SHELL LOCATION: DEER PARK VGAS JOB #: 18-0139		
	RP-62670 JUNCTION BOX INTERCONNECTION WIRING		
DRAWING NUMBER 18-0139-JB-RP-62670		SHEET 1 of 1	REV. 6