



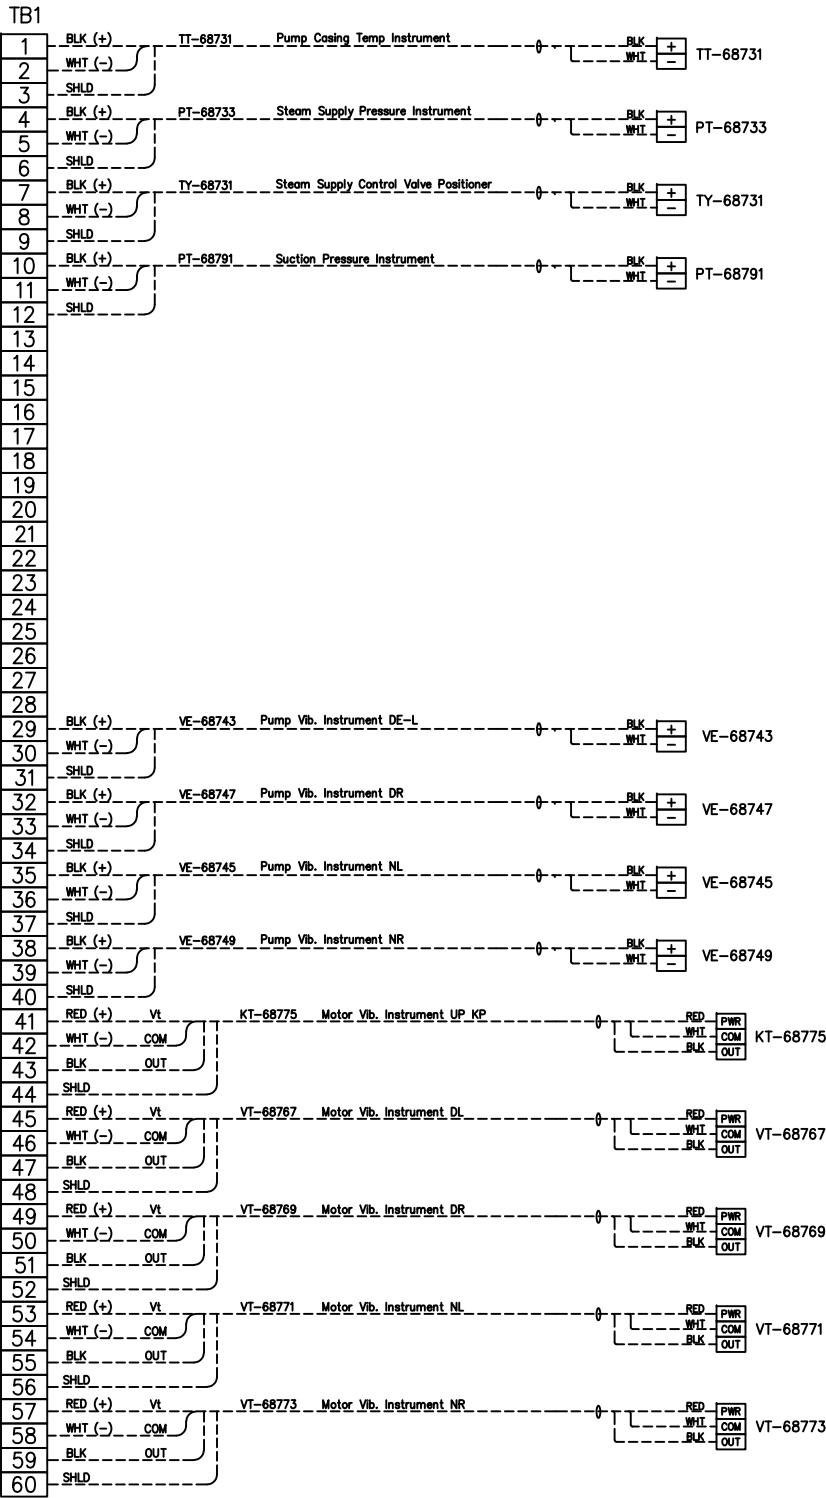

Shell					
Purchaser Review & Comments shall not be assumed to indicate either responsibility or liability for accuracy & completeness of this document or to alter any contractual terms & conditions.					
Purchase Order No.	PO 62703380				
Project Name	Hue Pith Tank				
Equip./Tag Number(s)	RP-62671				
Project Code	Originator Code	Discipline Code	Document Type Code	Sequential No.	
DPK00541	100	VD	ESR	0001	
Includes VDR/L Code(s):					
Check 1	Accepted as Submitted - Final				
Check 2	Accepted with Comments. Incorporate comments (comments only), Up-rev and Resubmit as final. Work May Proceed.				
Check 3	Revise and Resubmit. Incorporate comments, Up-rev and Resubmit. Work May Proceed.				
Check 4	Review not required - Do not re-submit.				
Check 5	Rejected. Incorporate comments up-rev and resubmit. Work may NOT Proceed.				
Date:	Sign:				

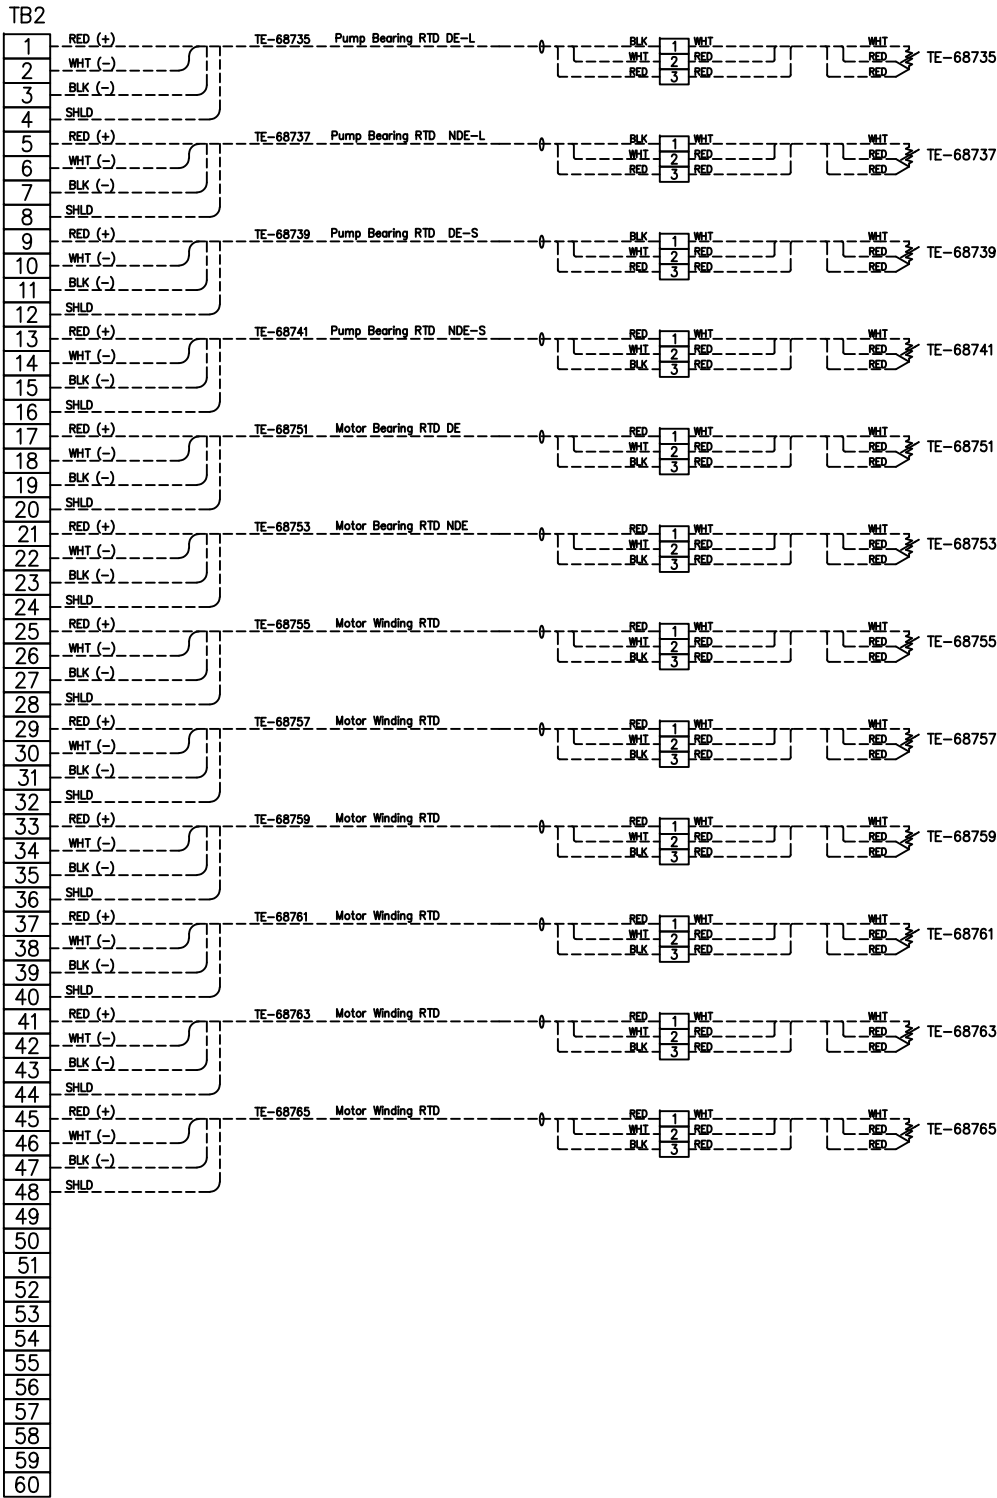

- NOTES:
- 1) INSTRUMENTS FROM MOTOR JUNCTION BOX
 - 2) FOR ADDITIONAL E-MOTOR TERMINALS, PLEASE SEE A5E46881179A
 - 3) FOR ADDITIONAL E-MOTOR HEATER TERMINALS, PLEASE SEE A5E46881179A
 - 4) FOR ADDITIONAL E-MOTOR AUX FAN TERMINALS, PLEASE SEE A5E46881179A

THIS DOCUMENT CONTAINS PROPRIETARY INFORMATION OF VGAS AND SUCH INFORMATION SHALL NOT BE DISCLOSED TO OTHERS WITHOUT WRITTEN CONSENT FROM VGAS, LLC.

REV.	DATE	DESCRIPTION	BY	APPD.	DATE: 3/4/2019
0	3/4/19	INITIAL RELEASE	-	-	SCALE: NONE
1	3/5/19	REVISED PER CUSTOMER COMMENTS	MR	MW	DRAWN: MR
2	3/6/19	REVISED PER CUSTOMER COMMENTS	MR	MW	CHECKED: MW
3	3/7/19	REVISED PER CUSTOMER COMMENTS	MR	MW	APPROVED: SR
4	3/20/19	REVISED PER CUSTOMER COMMENTS	MR	MW	



	CUSTOMER: SHELL LOCATION: DEER PARK VGAS JOB #: 18-0139	
	RP-62671 JUNCTION BOX INTERCONNECTION WIRING	
DRAWING NUMBER 18-0139-JB-RP-62671		REV. 4